

Architectural
PRESENTATION



BY EMILENE DIONA



ARCHITECT + MASTER PLUMBER

introduction

ABOUT ME

I'm an Architect & Master Plumber based in Manila. Generally, I am focused on Building Information Modeling (BIM) where I use various softwares like Revit, Autocad, Navisworks, Recap and Formit for Architectural and MEPF Designs.





**EMILENE
DIONA**



EMILENE DIONA


EDUCATIONAL BACKGROUND

 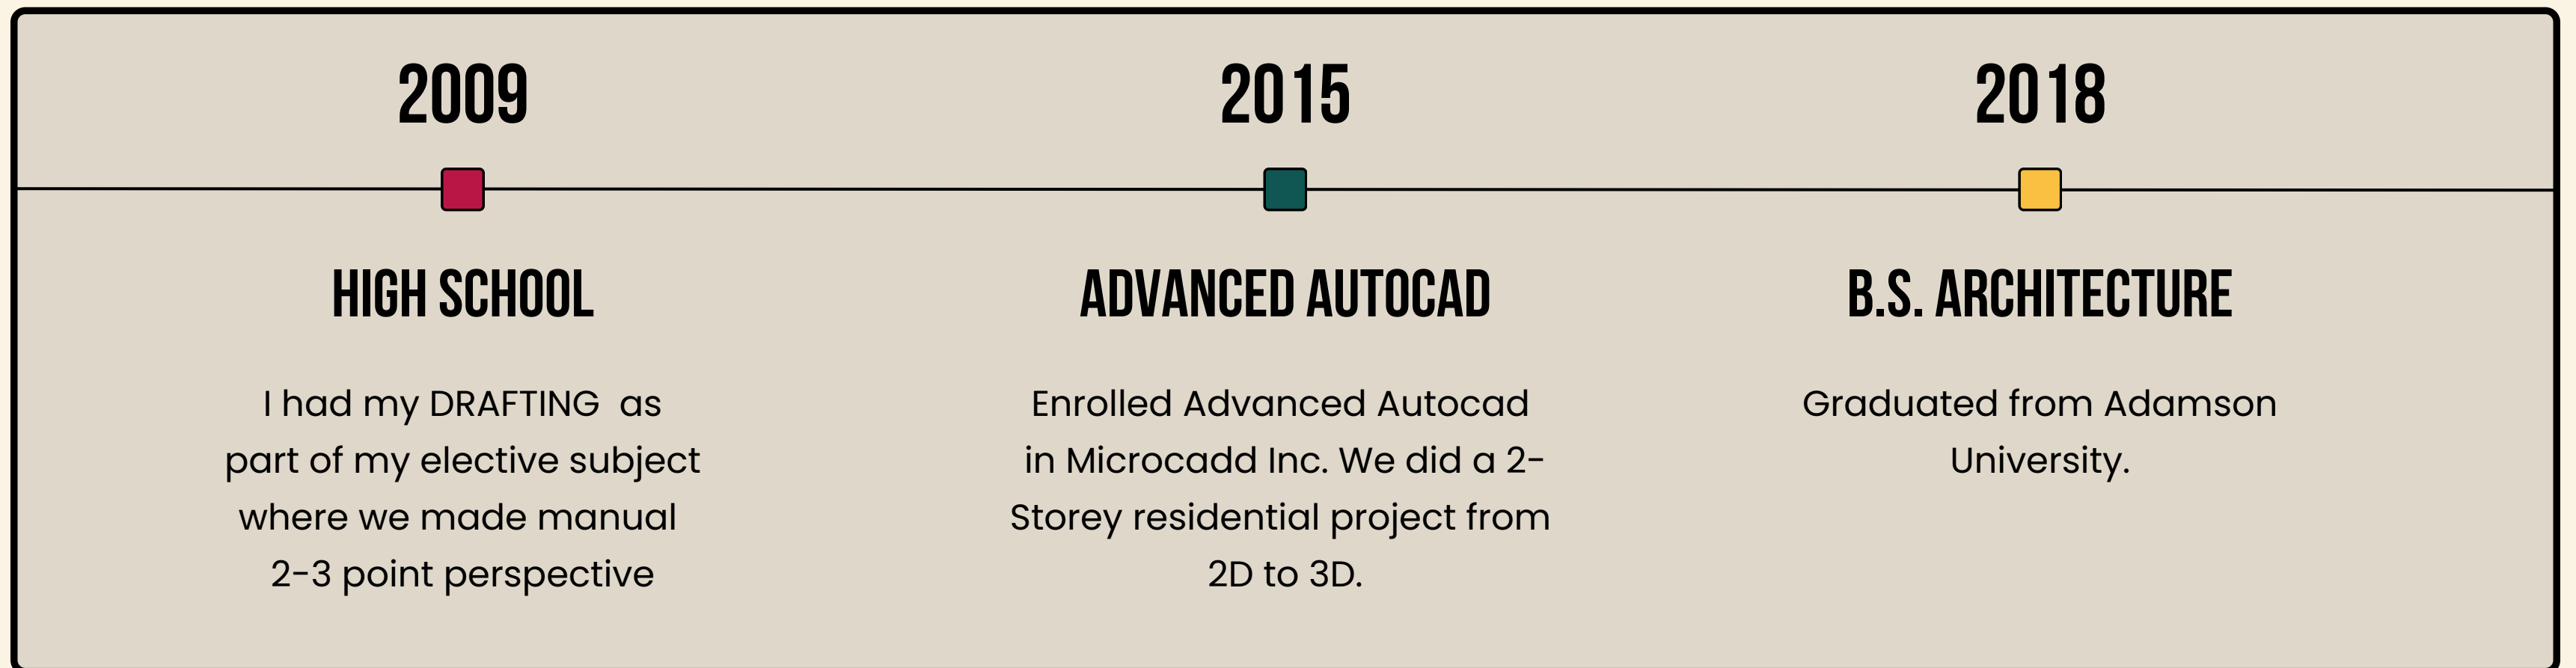



EMILENE DIONA

Architectural works


COLLEGE

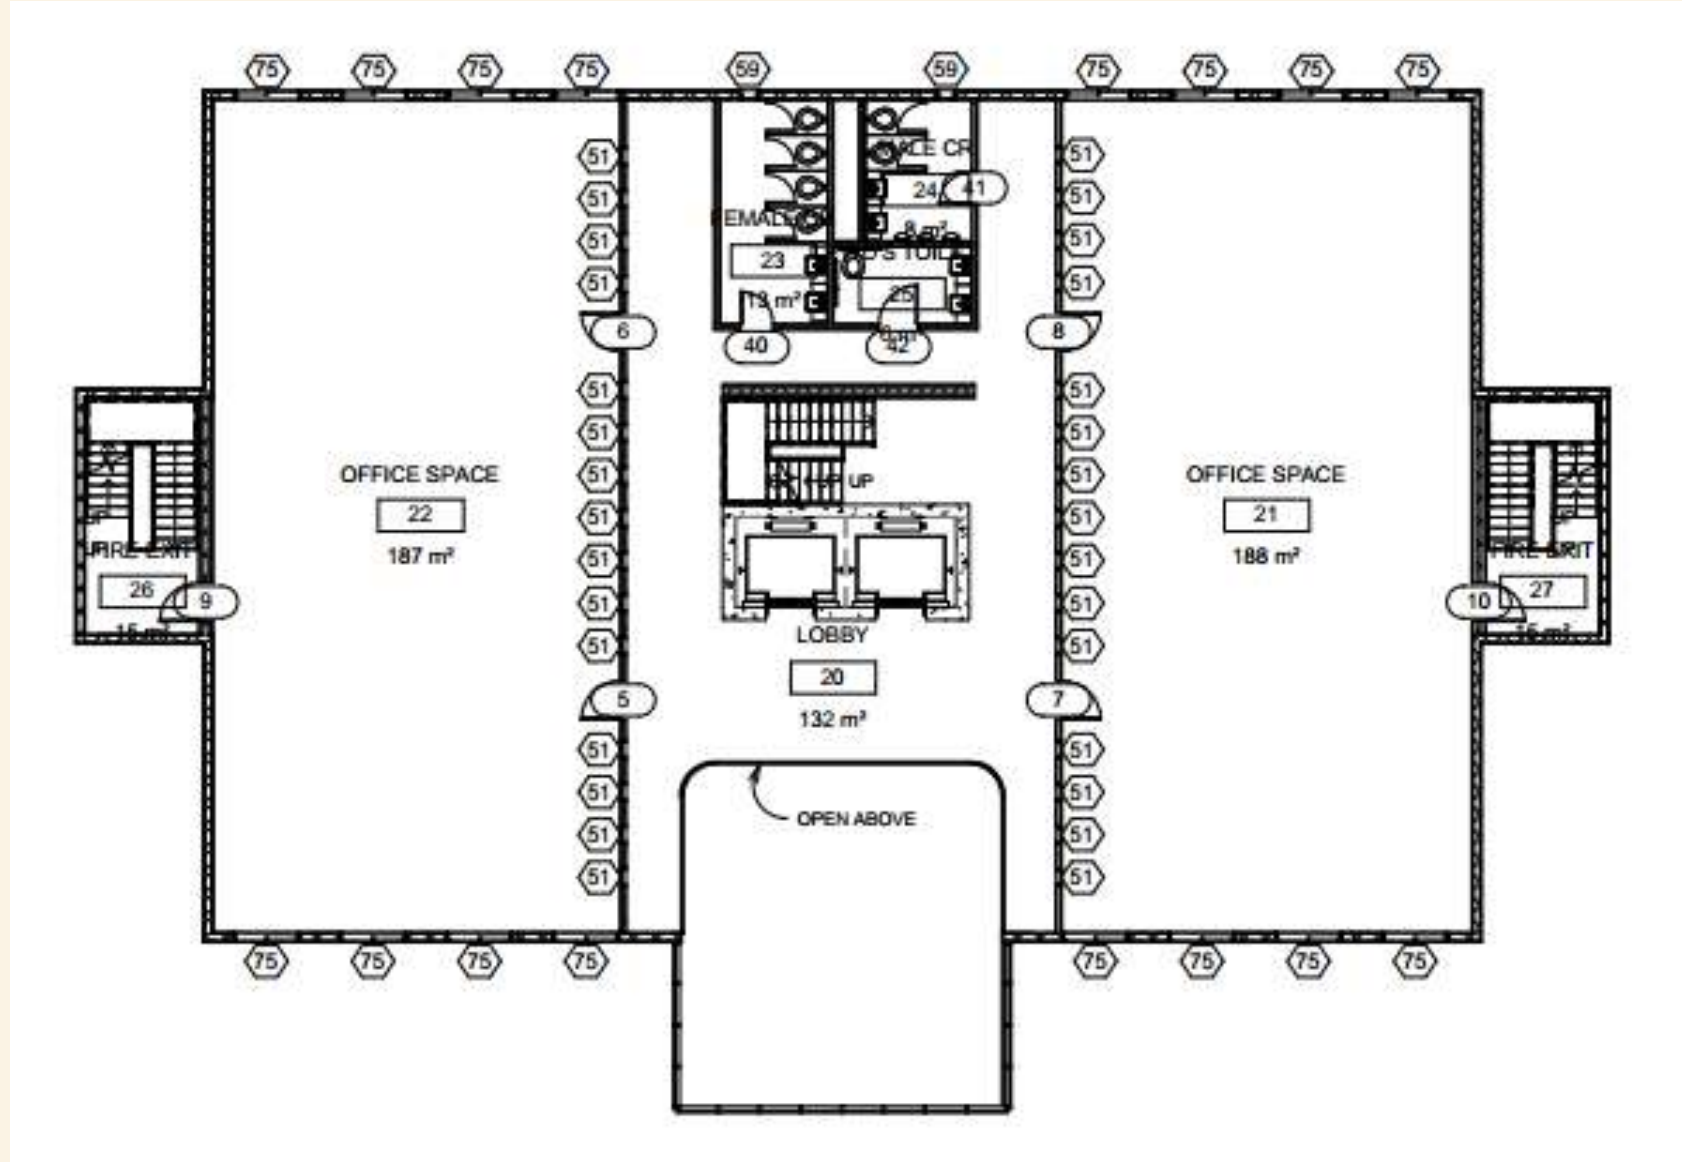


FLOOR PLAN

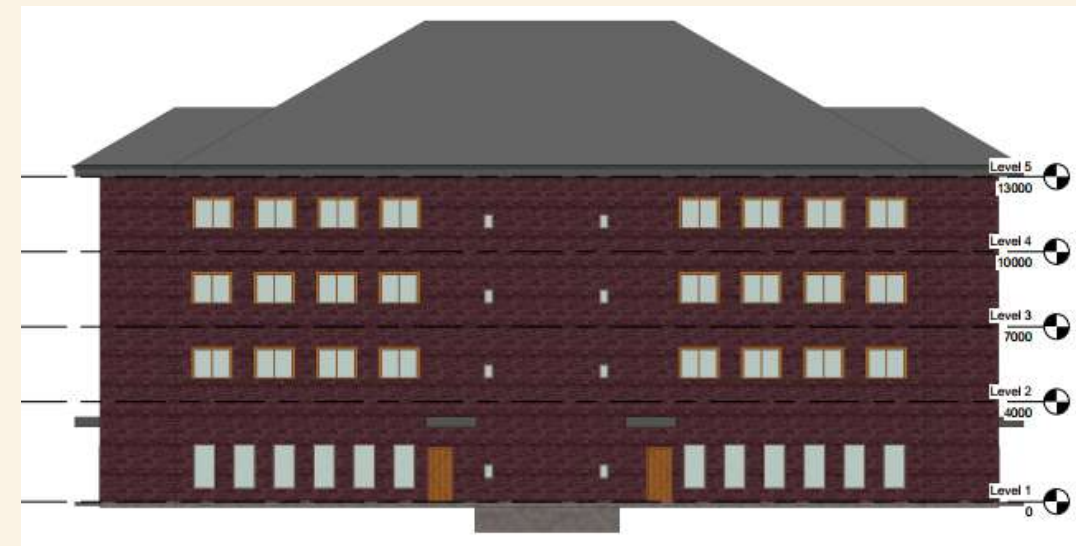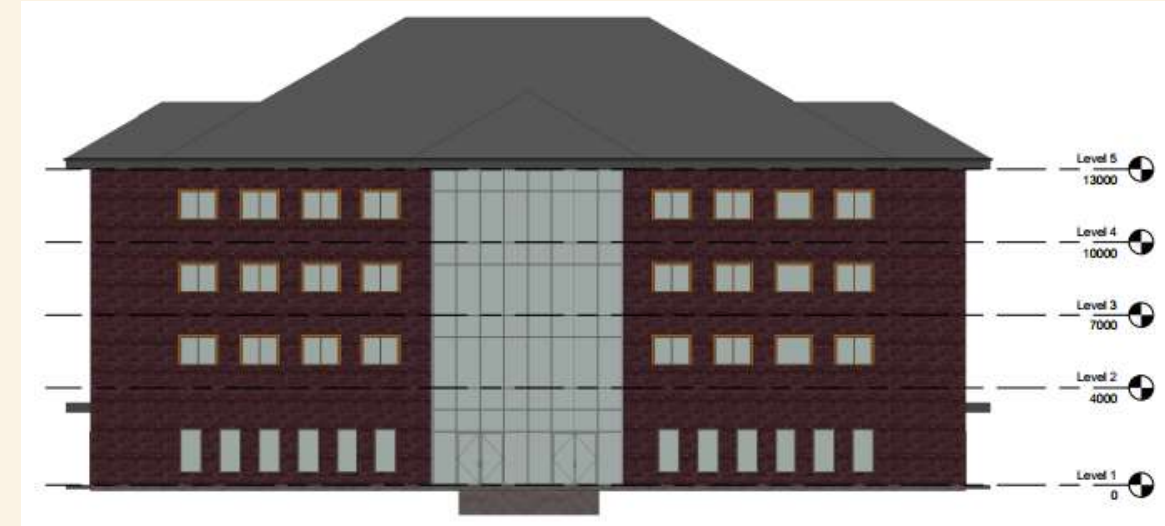

ELEVATIONS

 

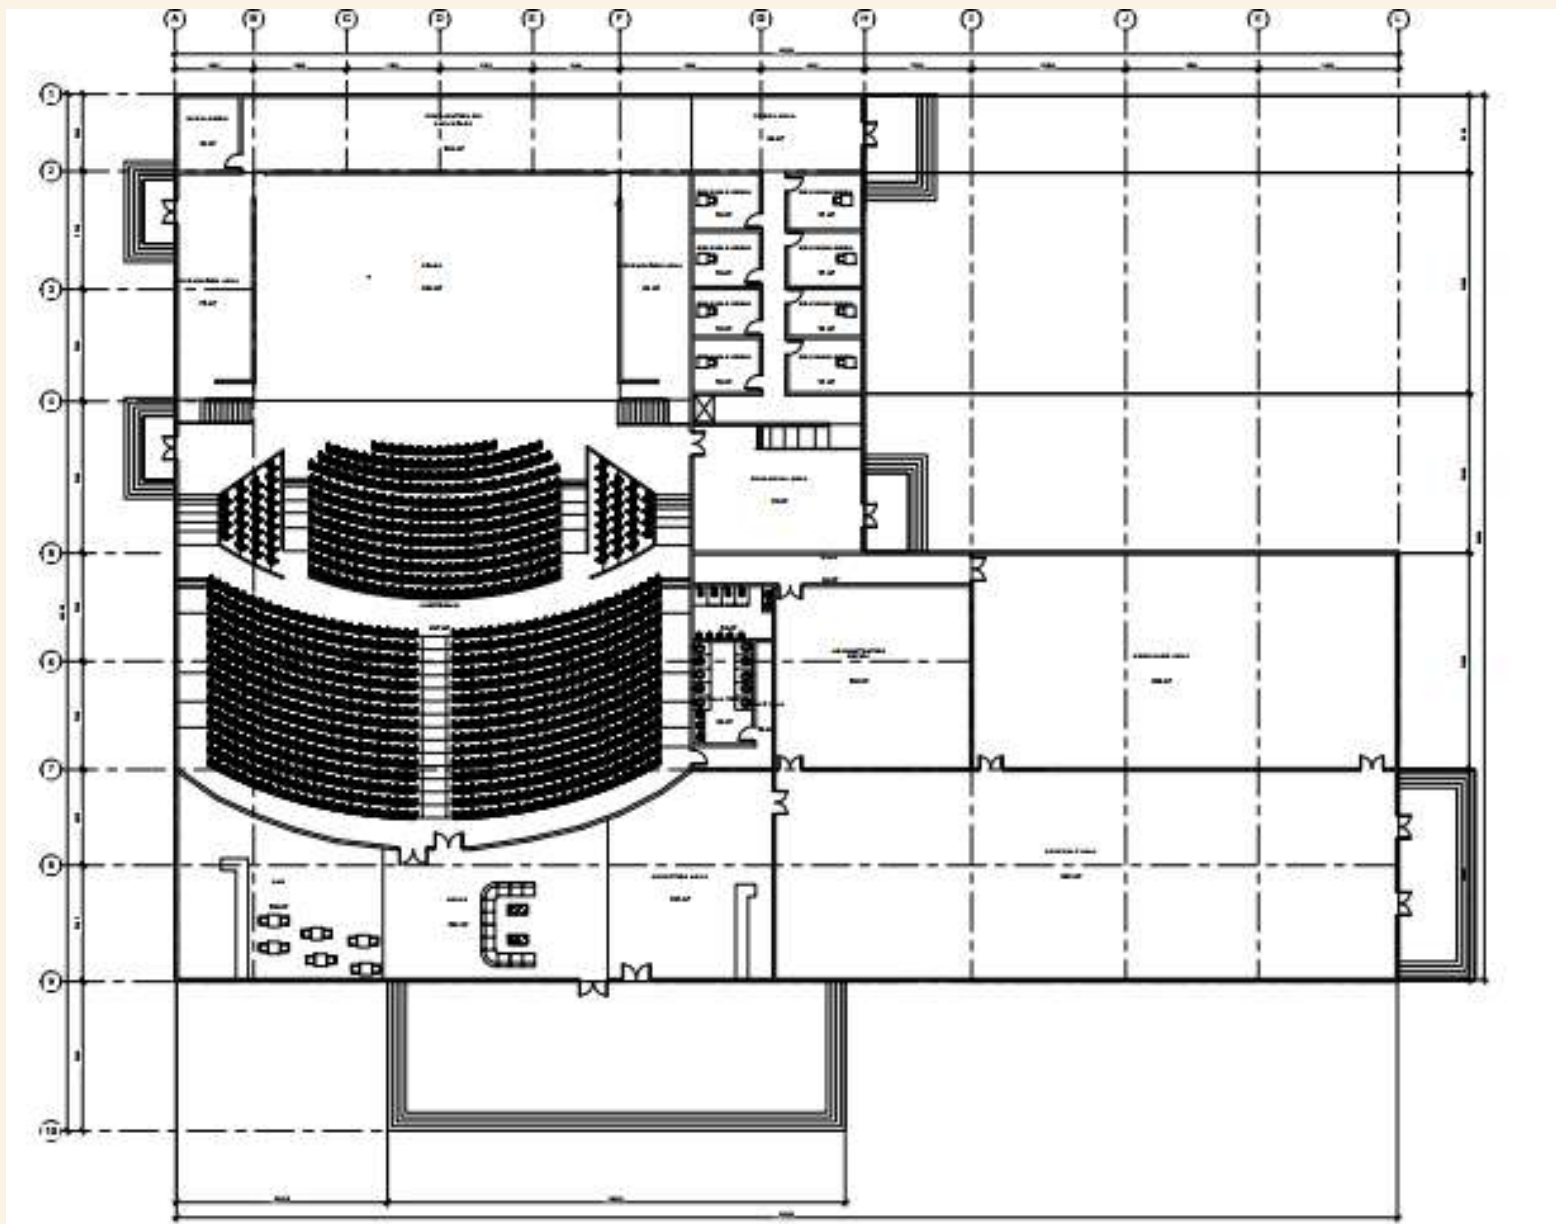


FLOOR PLAN

EMILENE DIONA

Architectural works

COLLEGE

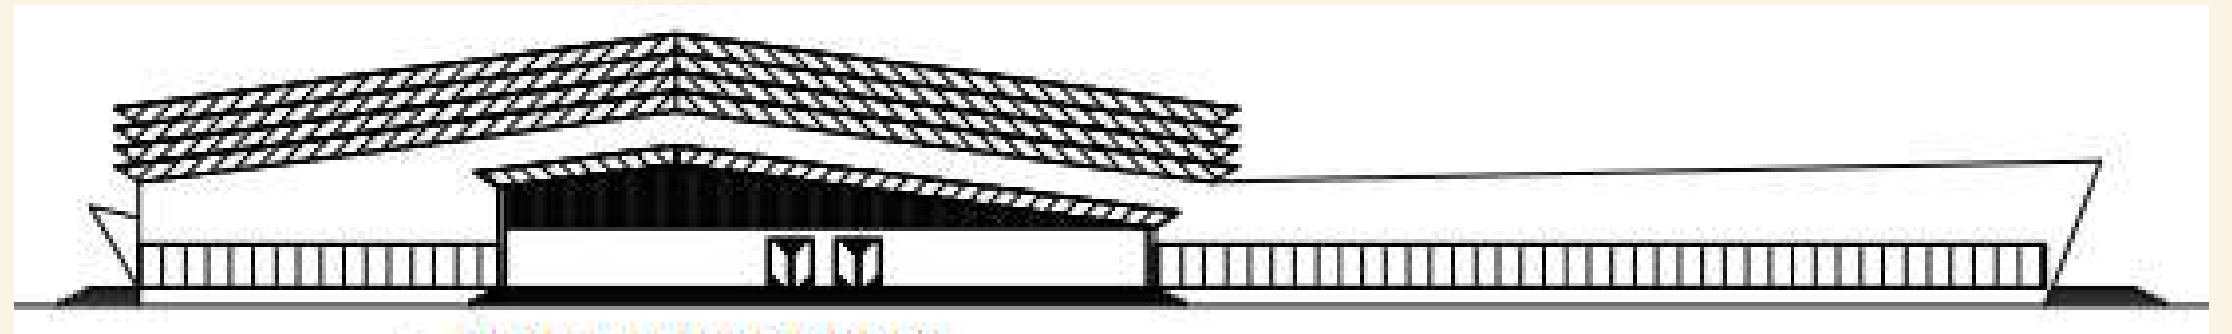

ELEVATION



EMILENE DIONA

Architectural works

COLLEGE






DAY AND NIGHT RENDERING
COMPARISON



EMILENE DIONA

Architectural works




PROJECTS

 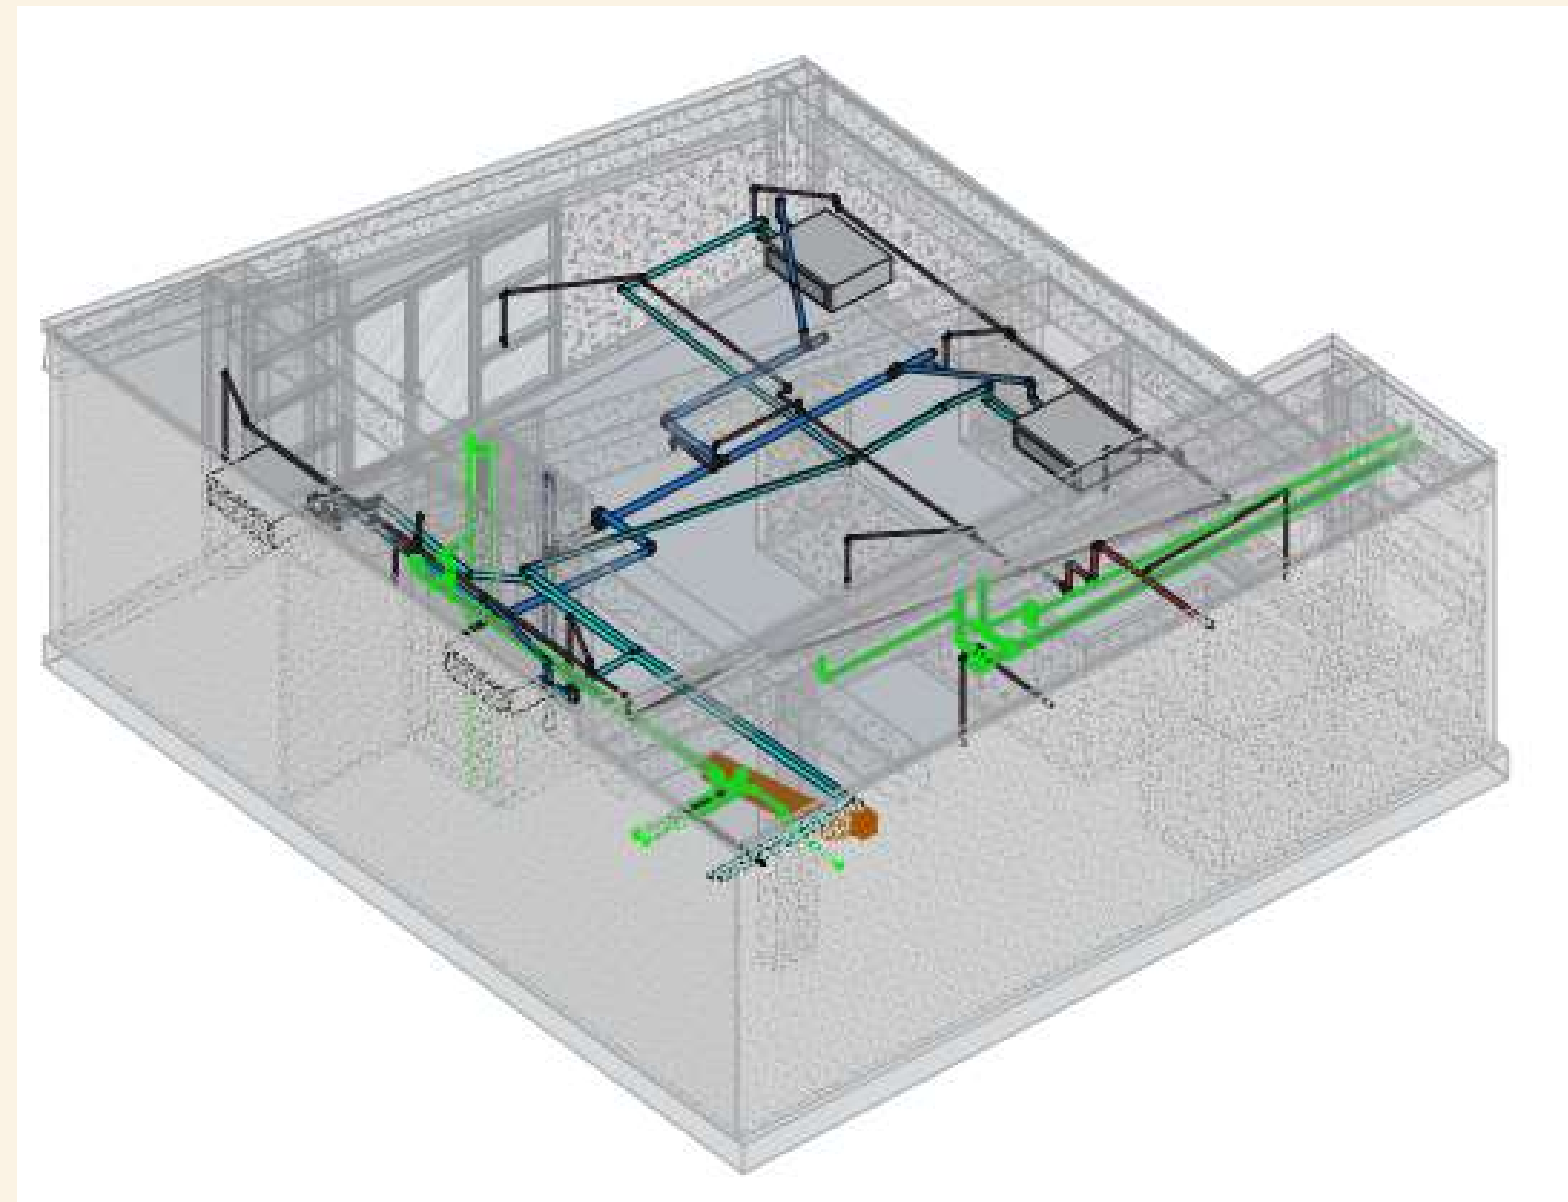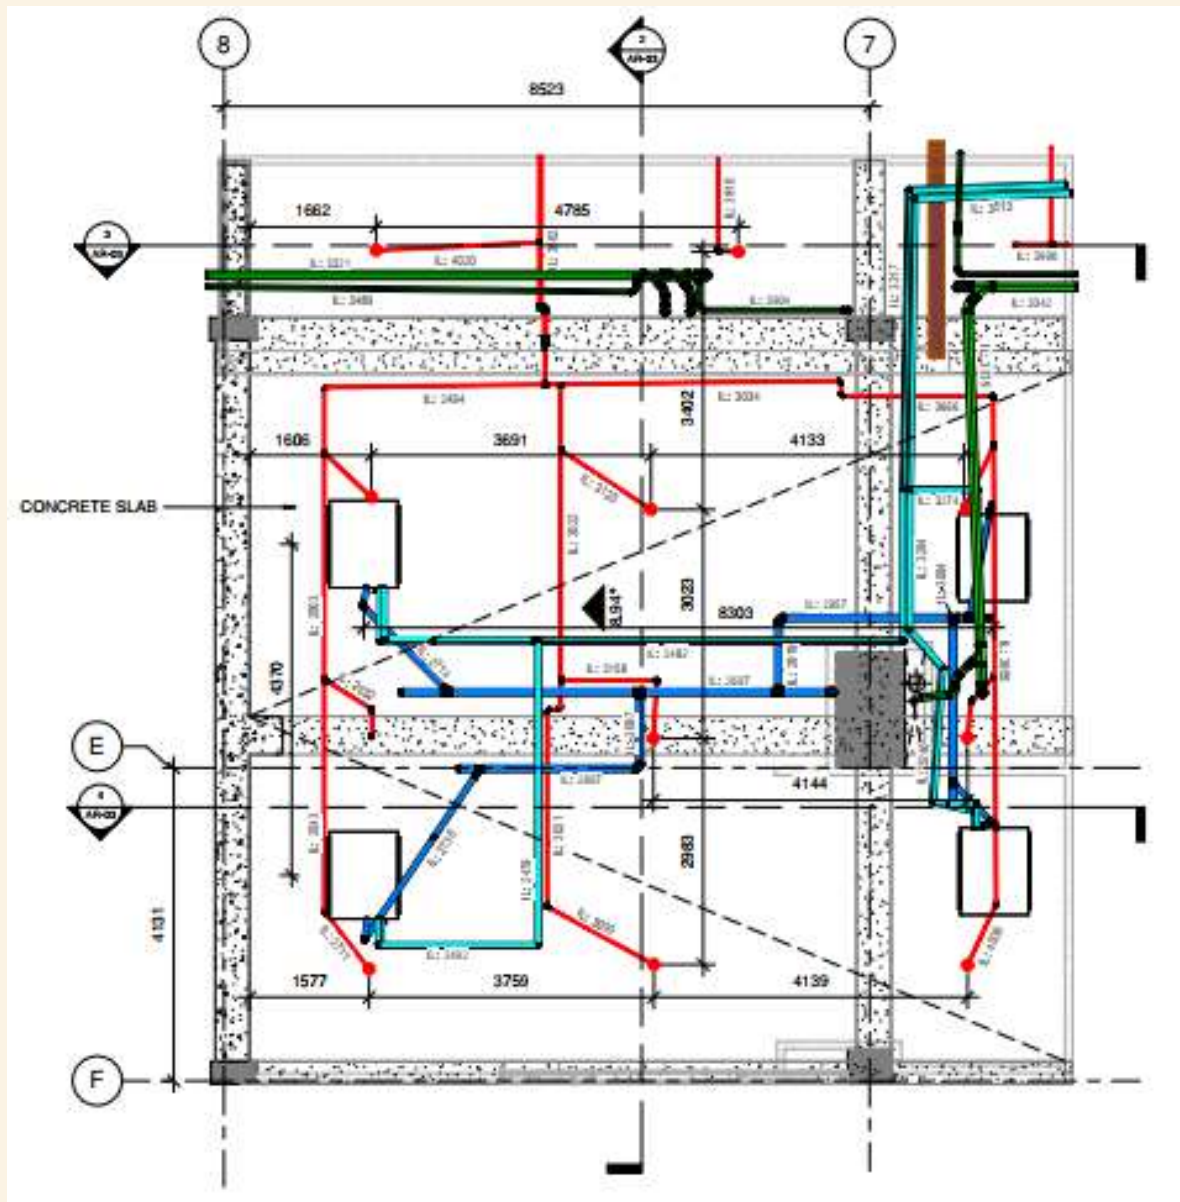

EMILENE DIONA

Architectural works



PROJECTS

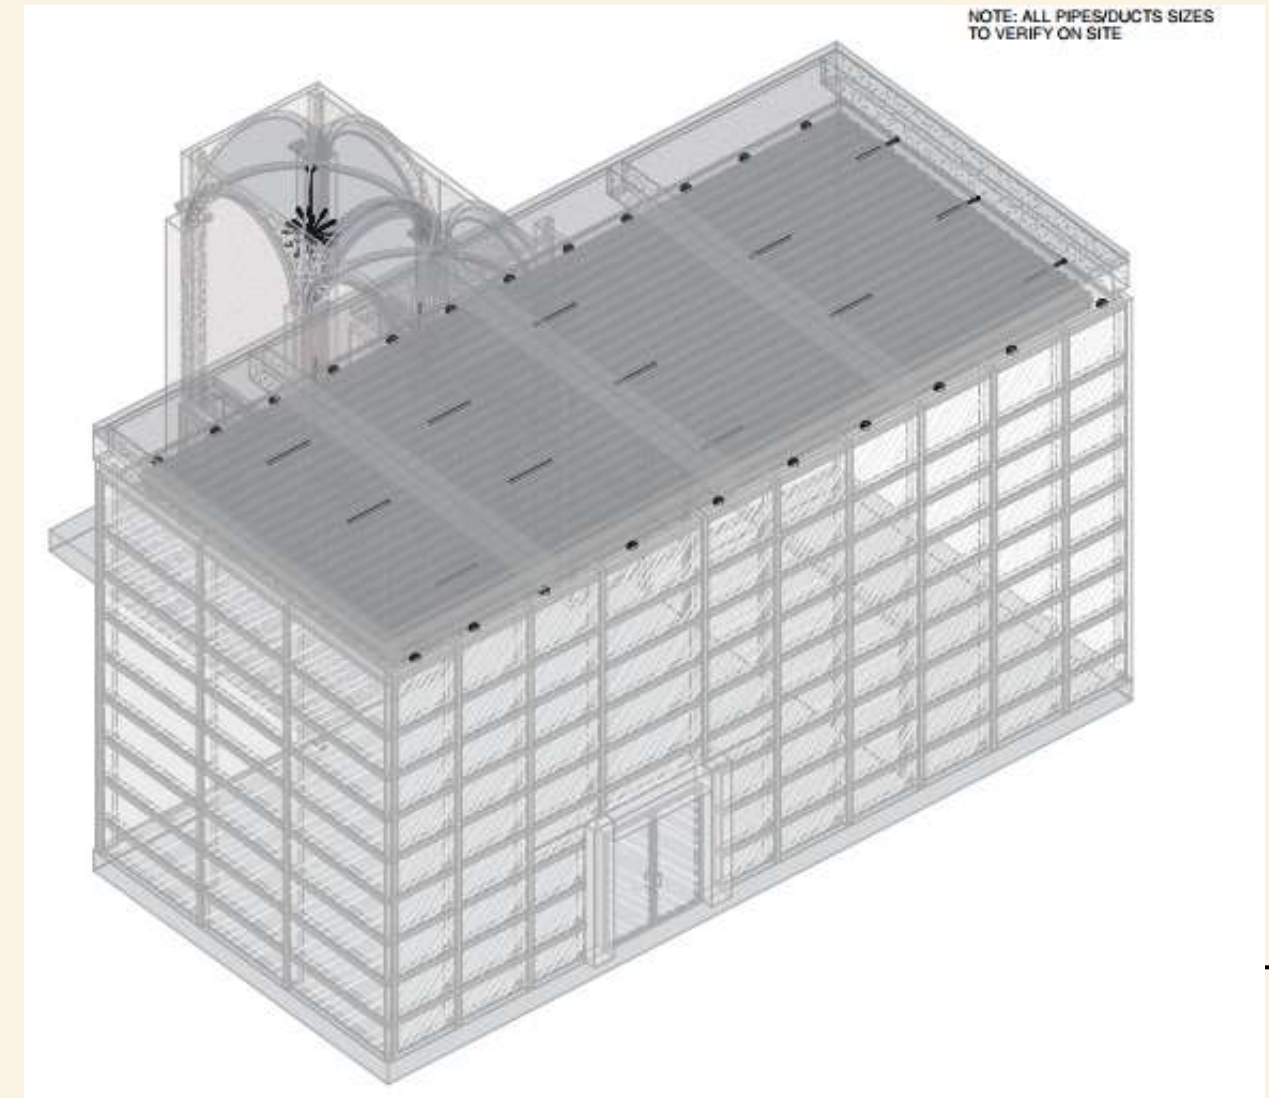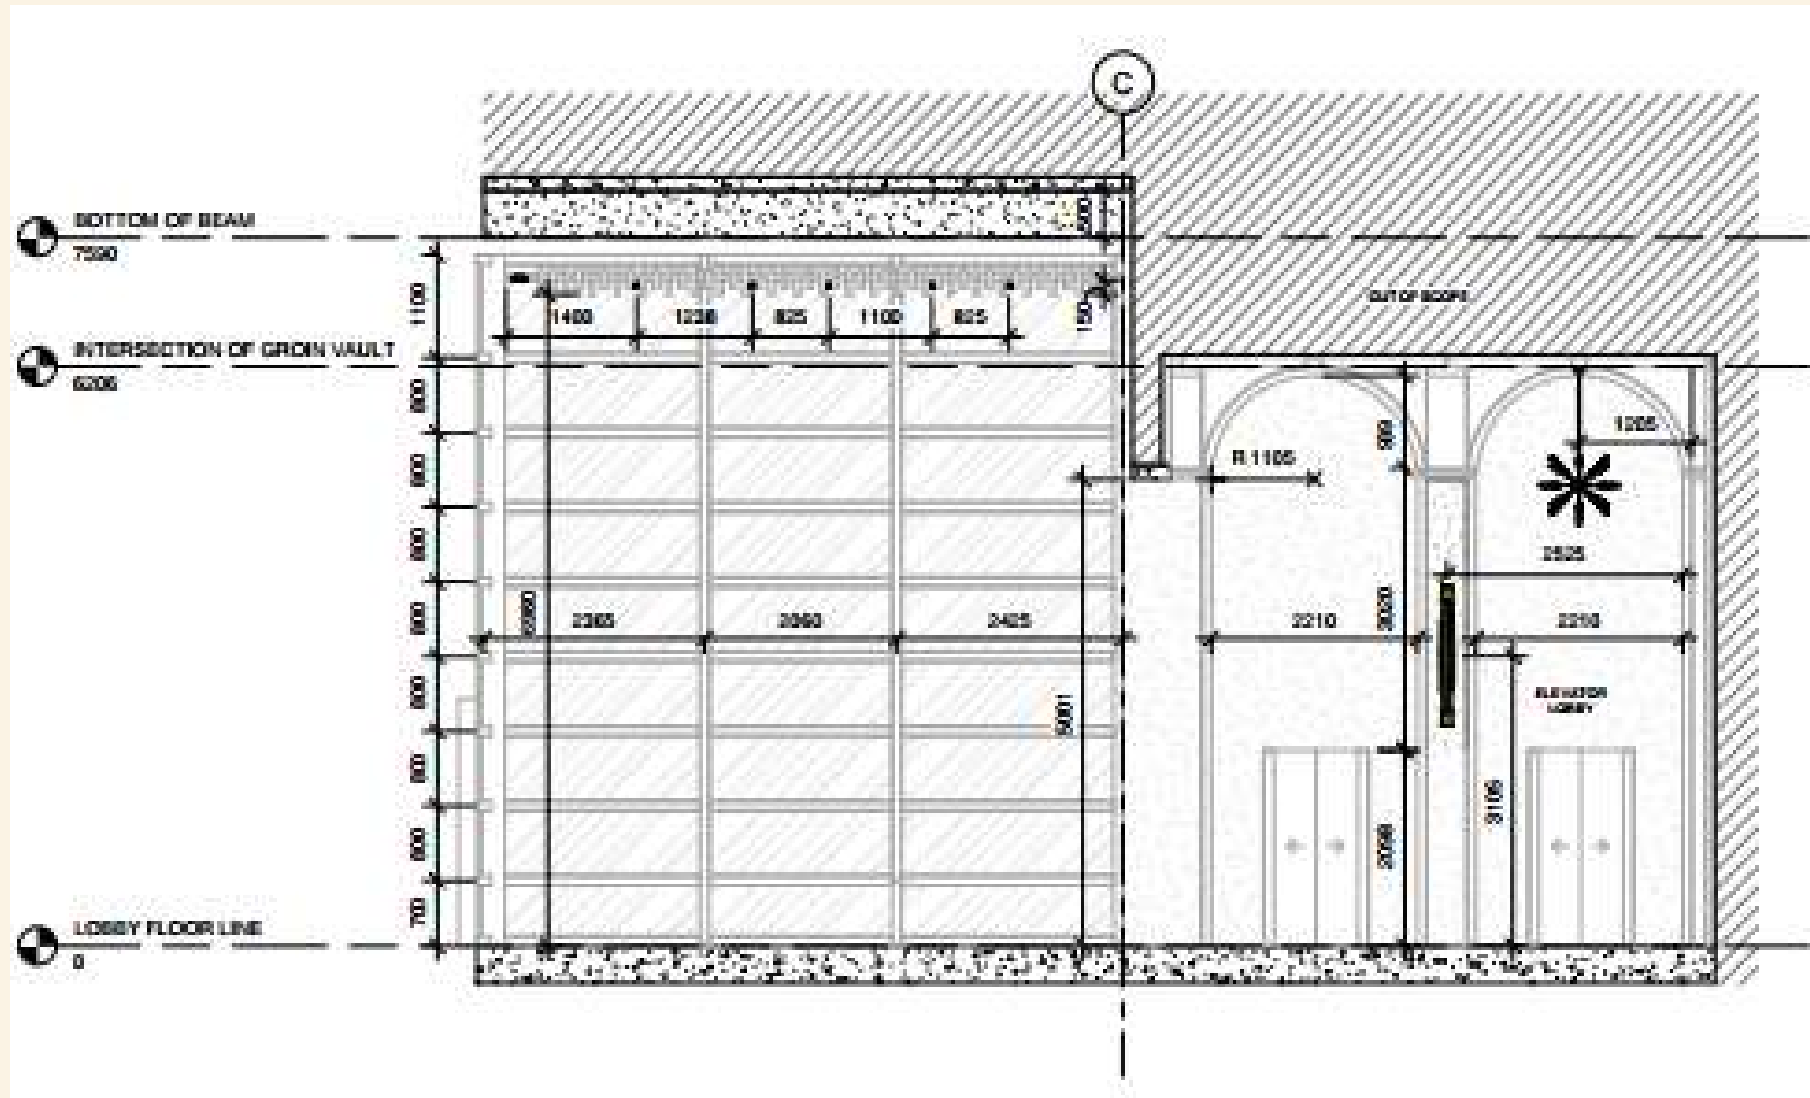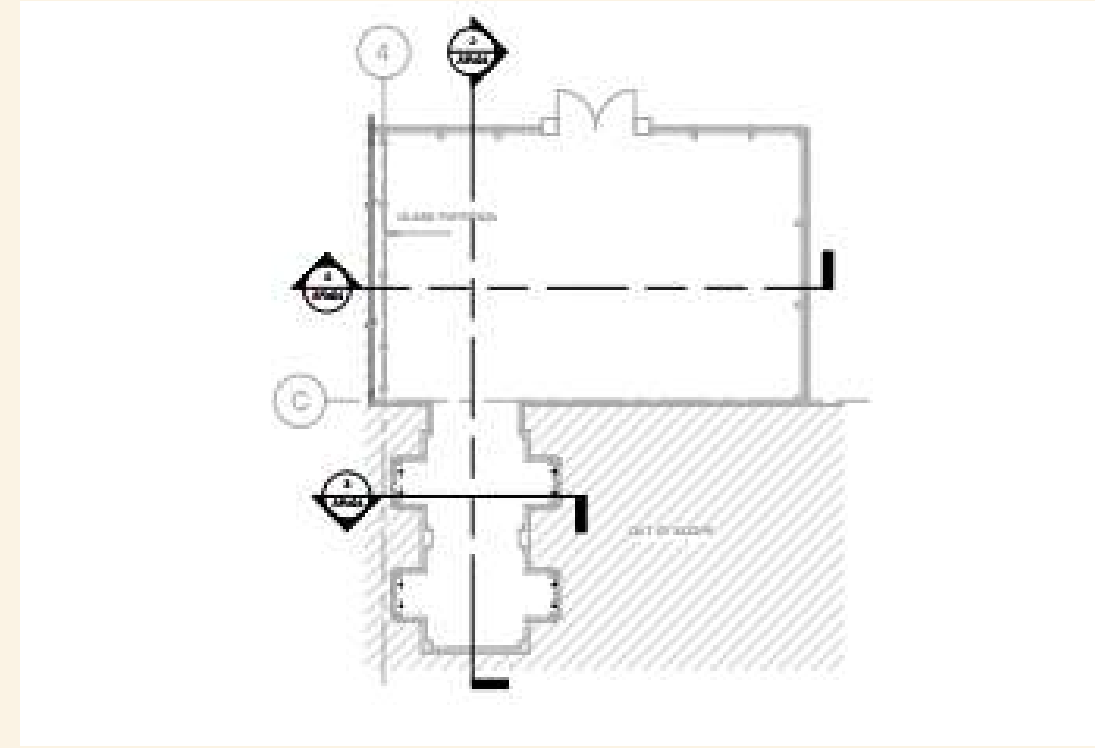


EMILENE DIONA

Architectural works

PROJECTS

 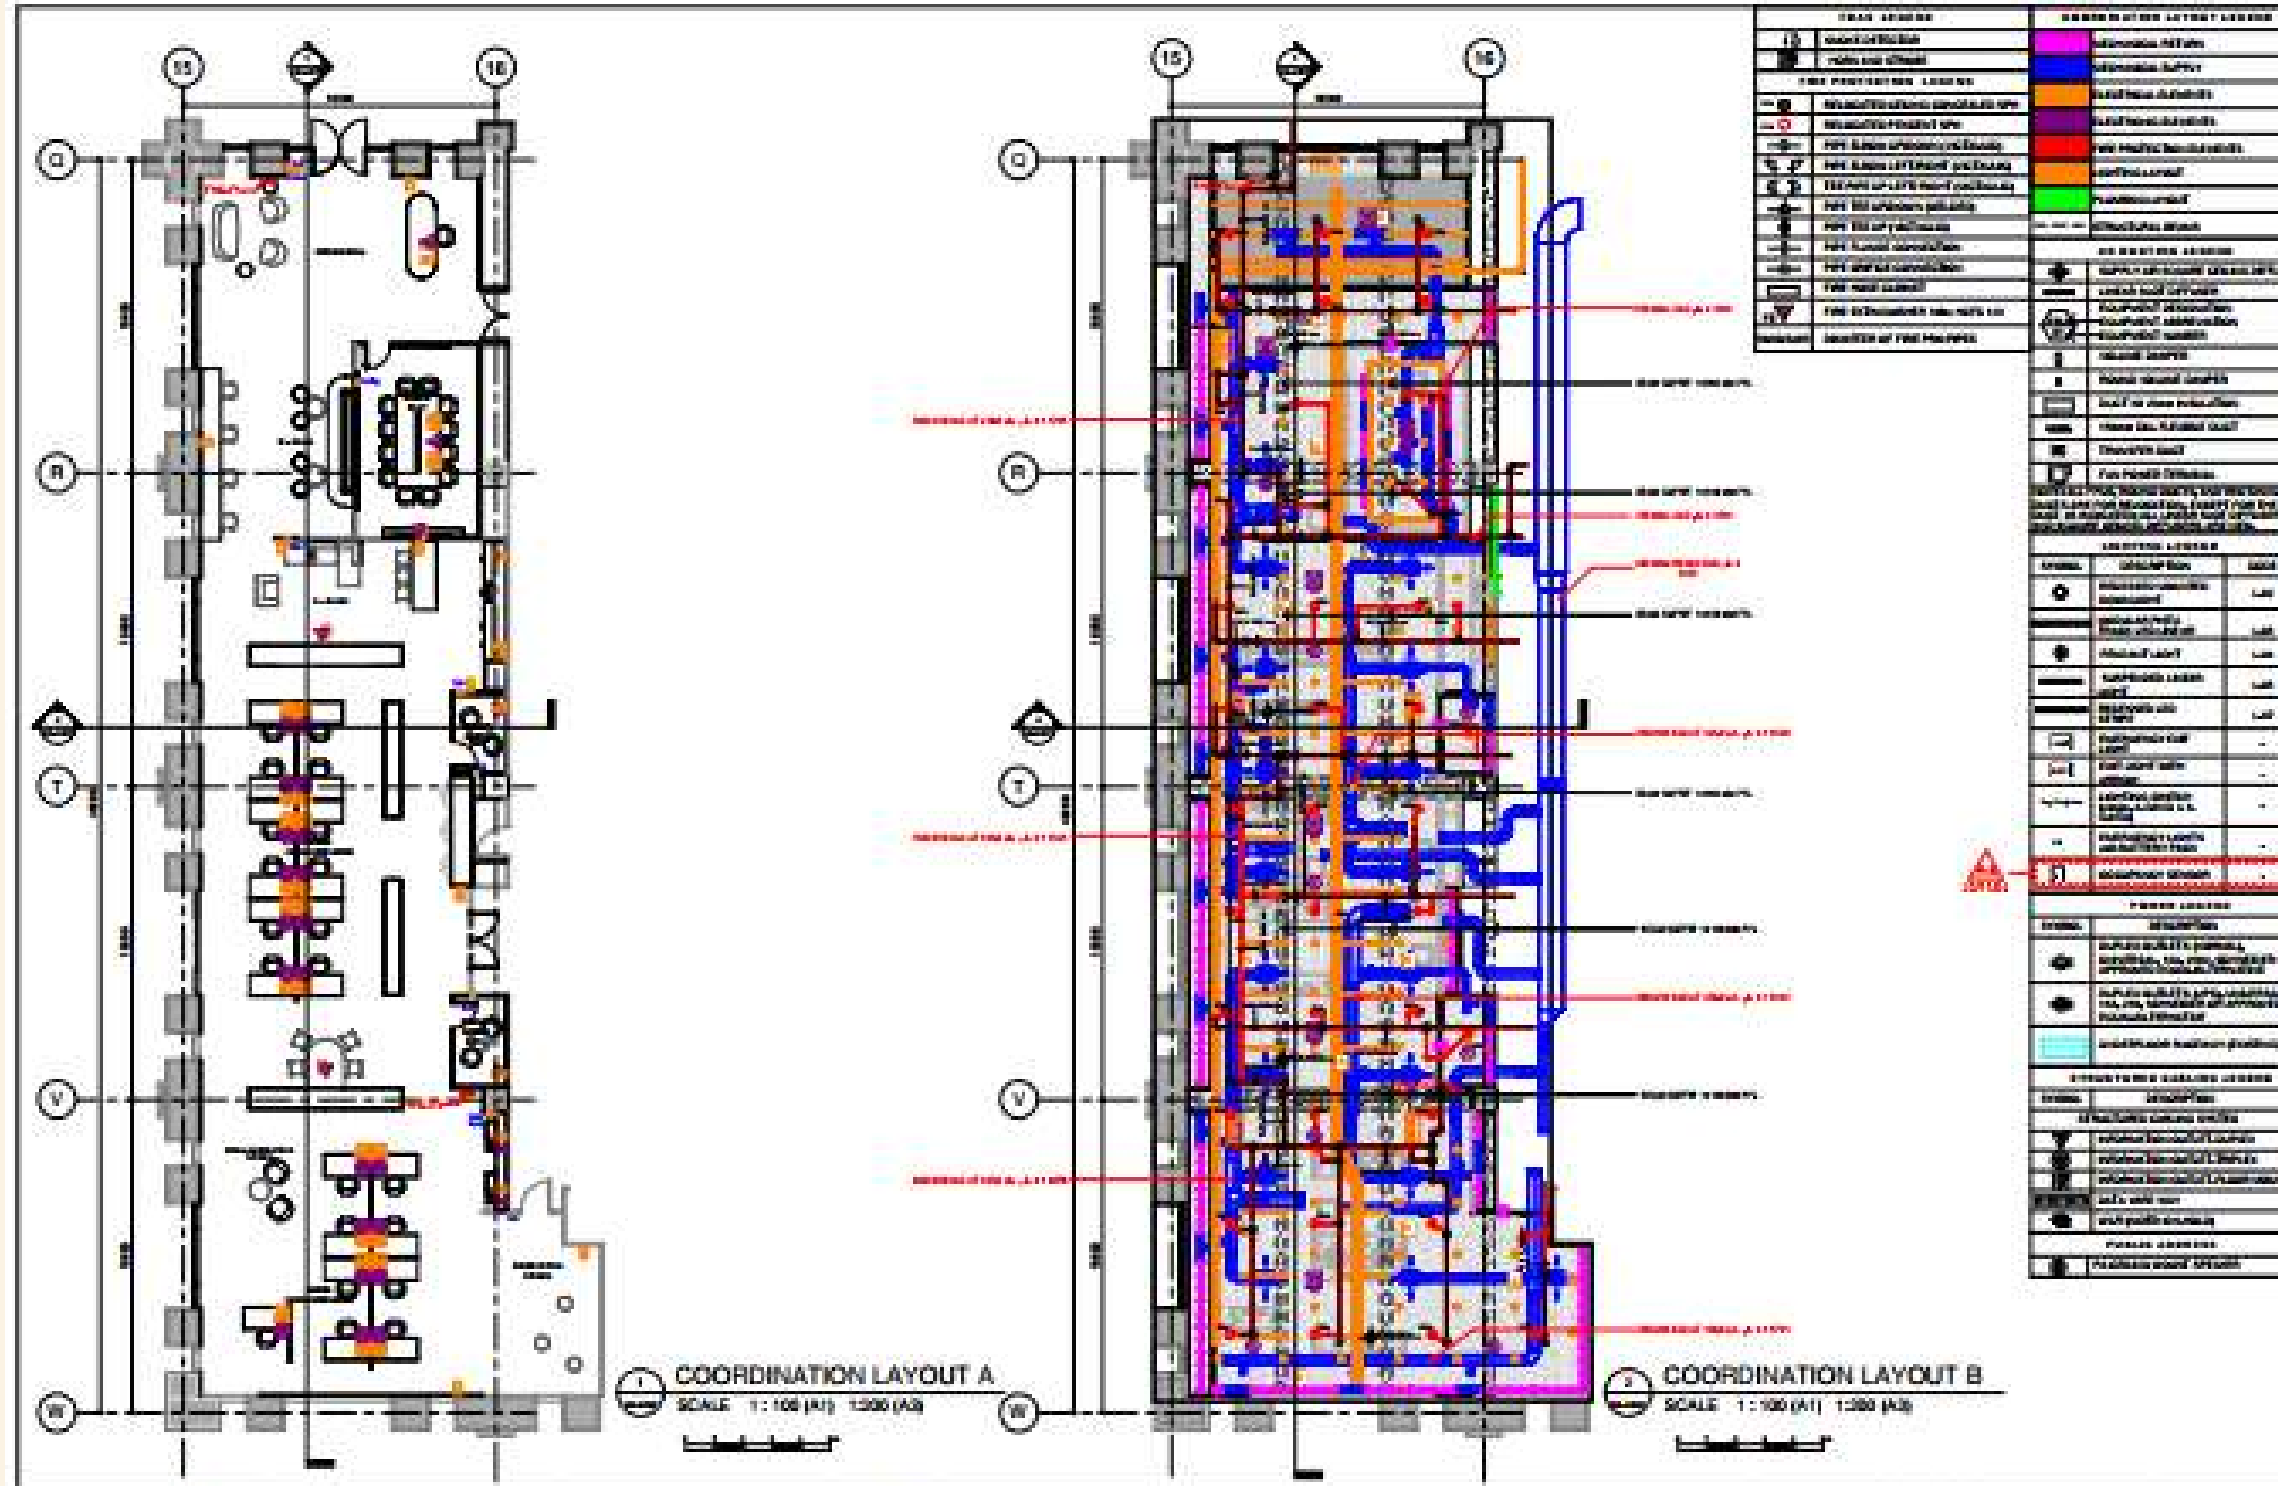


EMILENE DIONA

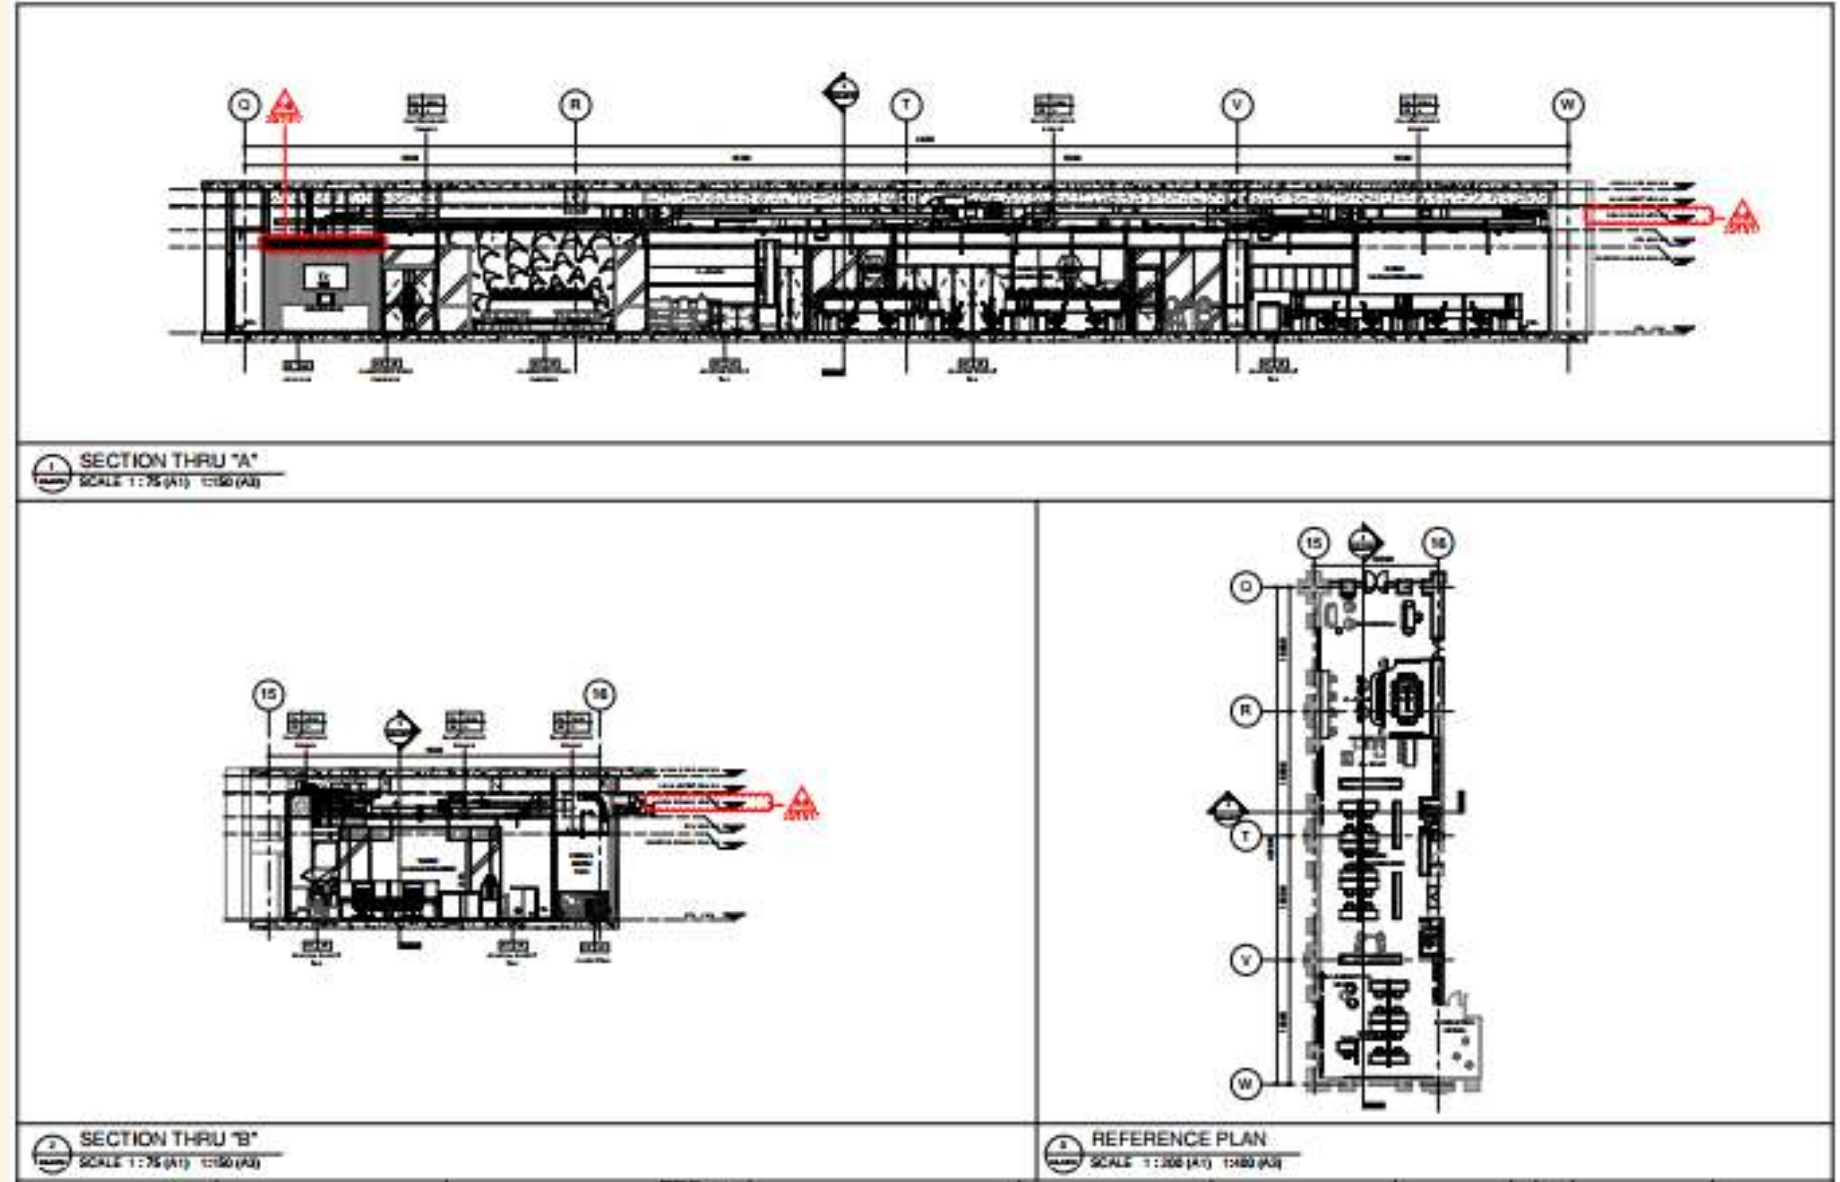

Architectural works











PROJECTS

 


EMILENE DIONA



Architectural works

PROJECTS

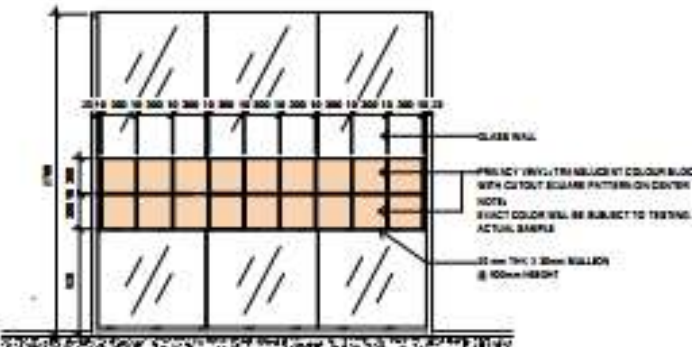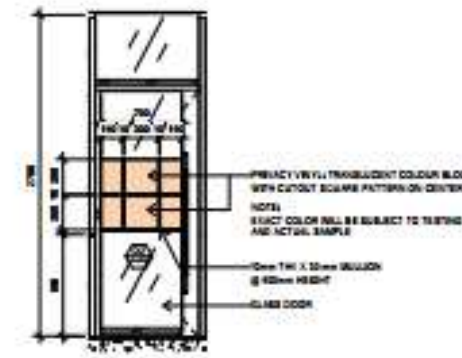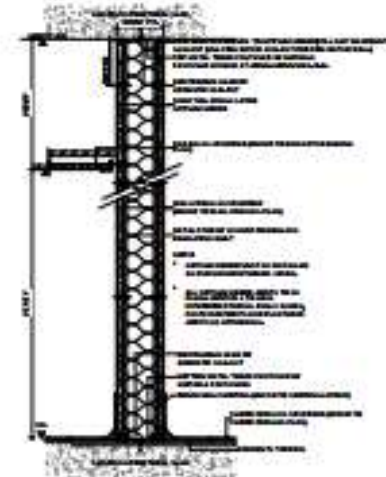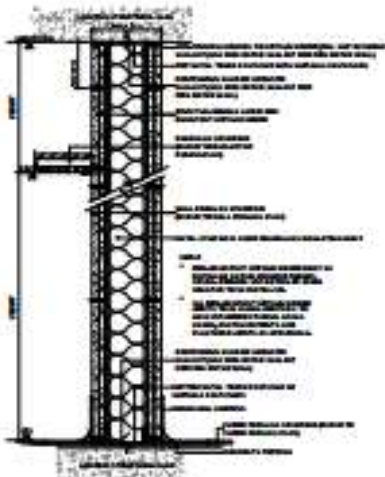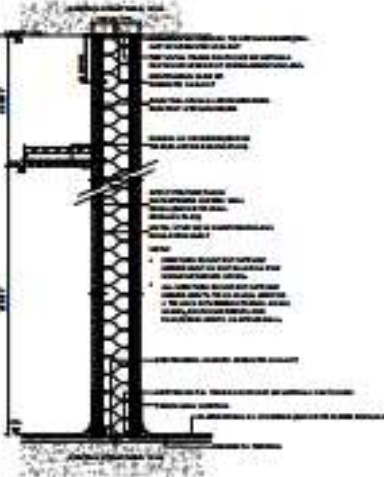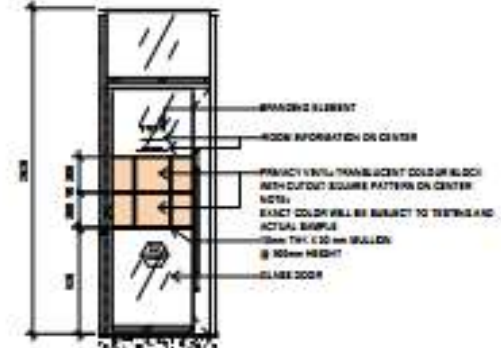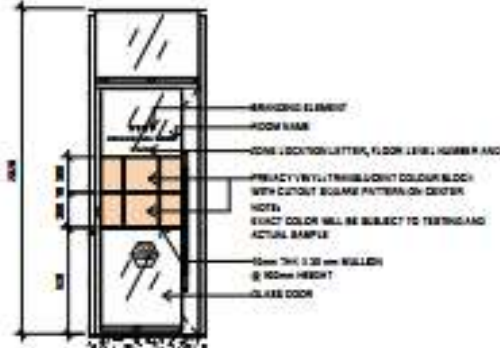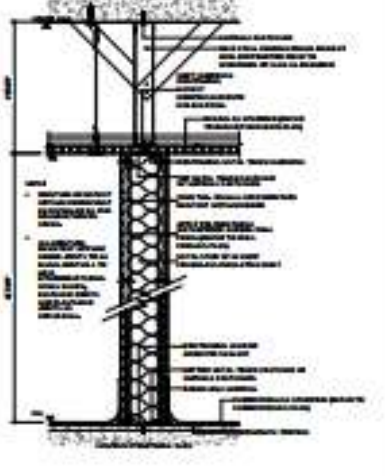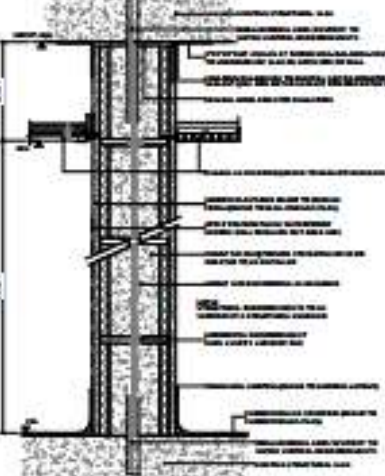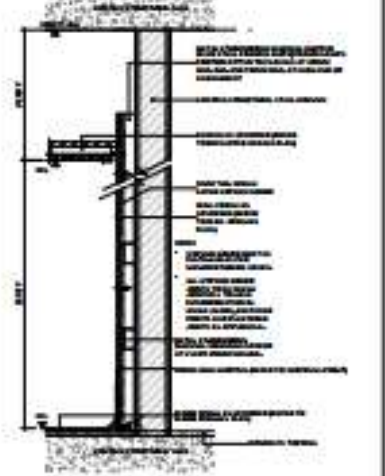 <p>CLASH WALL PRIVACY VINYL TRANSLUCENT COLOUR BLOCK WITH CUTOUT SQUARE PATTERN ON CENTER NOTE: EXACT COLOR WILL BE SUBJECT TO TESTING AND ACTUAL SAMPLE 12mm THK 1.22mm WALLON @ 100mm HEIGHT</p>	 <p>PRIVACY VINYL TRANSLUCENT COLOUR BLOCK WITH CUTOUT SQUARE PATTERN ON CENTER NOTE: EXACT COLOR WILL BE SUBJECT TO TESTING AND ACTUAL SAMPLE 12mm THK 1.22mm WALLON @ 100mm HEIGHT GLASS DOOR</p>	 <p>WP - 1 DETAILED SECTION SCALE 1:5 (A1) 1:10 (A2)</p>	 <p>WP - 2 DETAILED SECTION SCALE 1:5 (A1) 1:10 (A2)</p>	 <p>WP - 4 DETAILED SECTION SCALE 1:5 (A1) 1:10 (A2)</p>
 <p>BRANDING ELEMENT ROOM INFORMATION ON CENTER PRIVACY VINYL TRANSLUCENT COLOUR BLOCK WITH CUTOUT SQUARE PATTERN ON CENTER NOTE: EXACT COLOR WILL BE SUBJECT TO TESTING AND ACTUAL SAMPLE 12mm THK 1.22mm WALLON @ 100mm HEIGHT GLASS DOOR</p>	 <p>BRANDING ELEMENT ROOM NAME ROOM LOCKING LETTER, FLOOR LEVEL NUMBER AND ROOM COUNT PRIVACY VINYL TRANSLUCENT COLOUR BLOCK WITH CUTOUT SQUARE PATTERN ON CENTER NOTE: EXACT COLOR WILL BE SUBJECT TO TESTING AND ACTUAL SAMPLE 12mm THK 1.22mm WALLON @ 100mm HEIGHT GLASS DOOR</p>	 <p>WP - 6 DETAILED SECTION SCALE 1:5 (A1) 1:10 (A2)</p>	 <p>WP - 7 DETAILED SECTION SCALE 1:5 (A1) 1:10 (A2)</p>	 <p>WP - 8 DETAILED SECTION SCALE 1:5 (A1) 1:10 (A2)</p>
<p>TYPICAL PRIVACY VINYL AT GLASS WALL SCALE 1:30 (A1) 1:60 (A2)</p>	<p>TYPICAL PRIVACY VINYL DETAIL AT DOOR SCALE 1:30 (A1) 1:60 (A2)</p>	<p>SINGLE LAYER MORTURE RESISTANT DIVYRAL PARTITION (FYL TO BOPF) WP - 1 DETAILED SECTION SCALE 1:5 (A1) 1:10 (A2)</p>	<p>SINGLE LAYER MORTURE RESISTANT DIVYRAL PARTITION (FYL TO BOPF) WP - 2 DETAILED SECTION SCALE 1:5 (A1) 1:10 (A2)</p>	<p>SINGLE LAYER MORTURE RESISTANT DIVYRAL PARTITION (FYL TO BOPF) WP - 4 DETAILED SECTION SCALE 1:5 (A1) 1:10 (A2)</p>
<p>TYPICAL PRIVACY VINYL DETAIL W ROOM INFORMATION SCALE 1:30 (A1) 1:60 (A2)</p>	<p>TYPICAL PRIVACY VINYL DETAIL W ROOM NAME SCALE 1:30 (A1) 1:60 (A2)</p>	<p>SINGLE LAYER MORTURE RESISTANT DIVYRAL WALL PARTITION (FYL TO FGL) WP - 6 DETAILED SECTION SCALE 1:5 (A1) 1:10 (A2)</p>	<p>100MM THK FIRE RATED AND MORTURE RESISTANT CHG WP - 7 DETAILED SECTION SCALE 1:5 (A1) 1:10 (A2)</p>	<p>COLORS ENCLOSURE WP - 8 DETAILED SECTION SCALE 1:5 (A1) 1:10 (A2)</p>

 

EMILENE DIONA

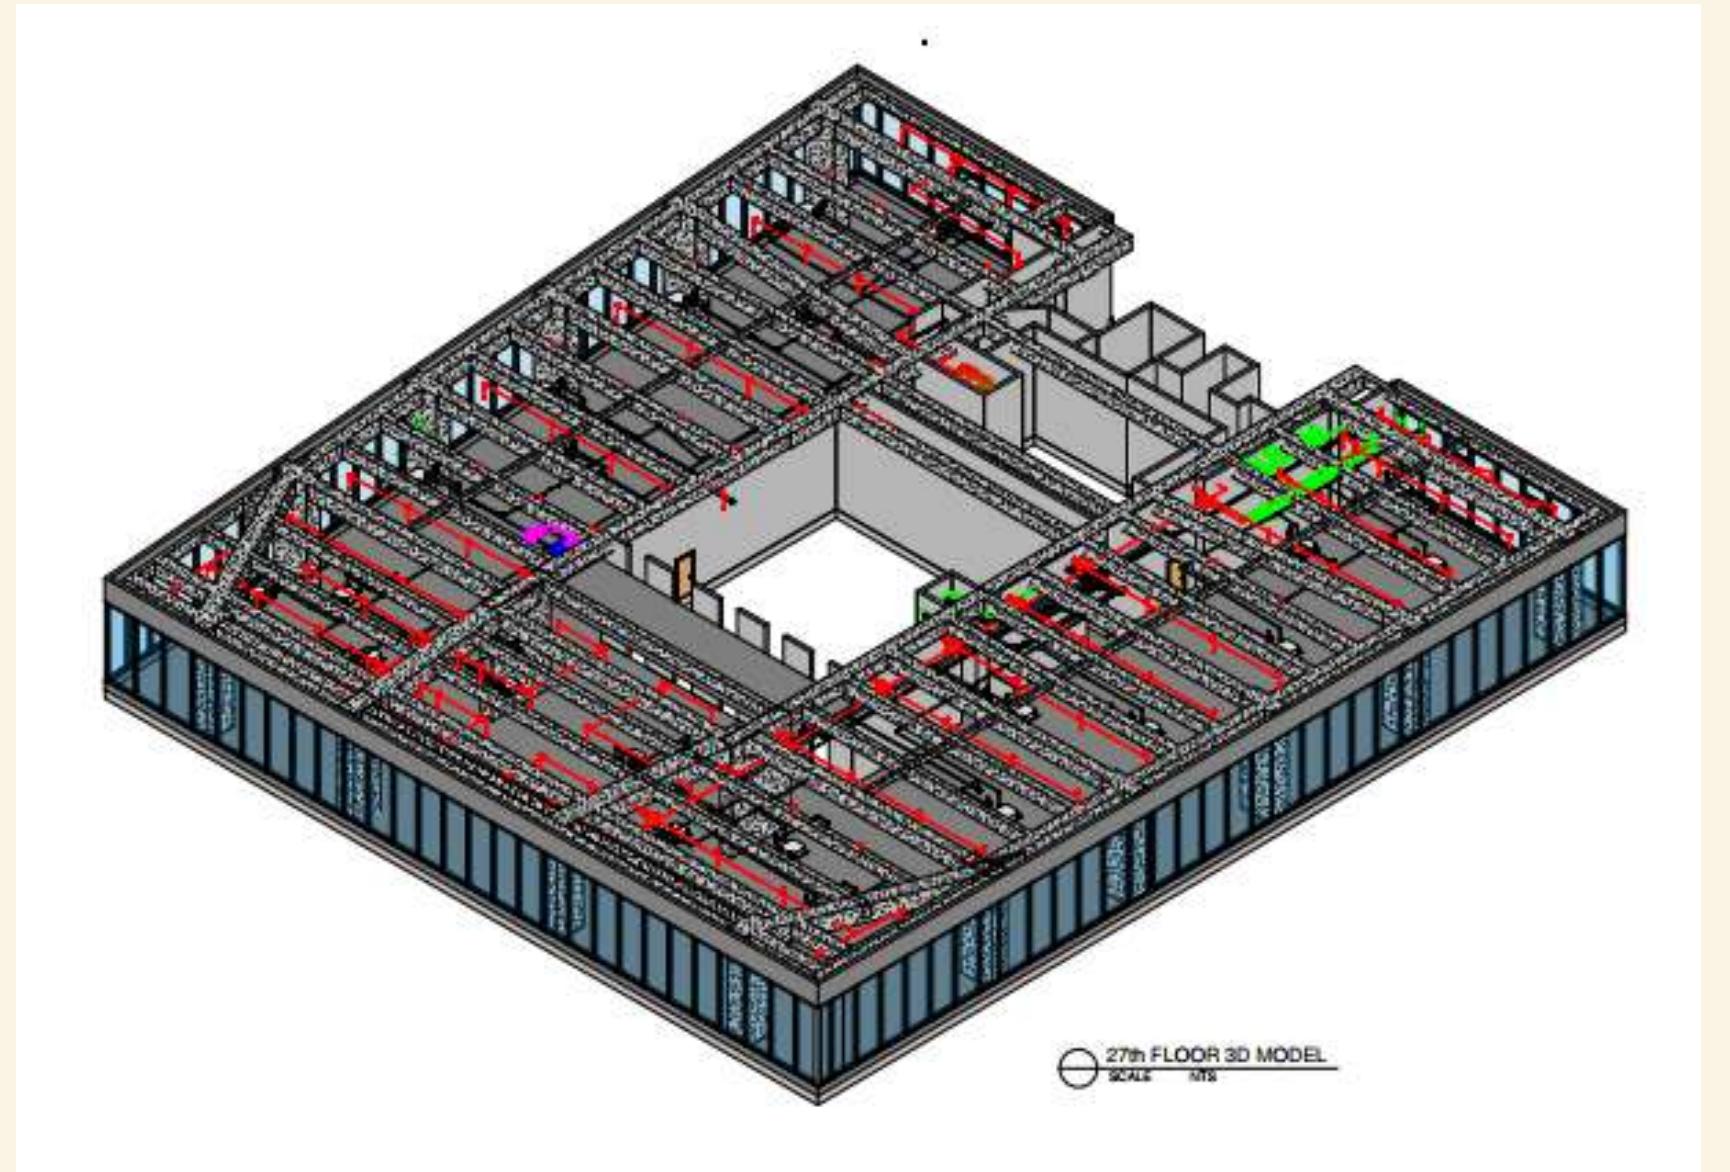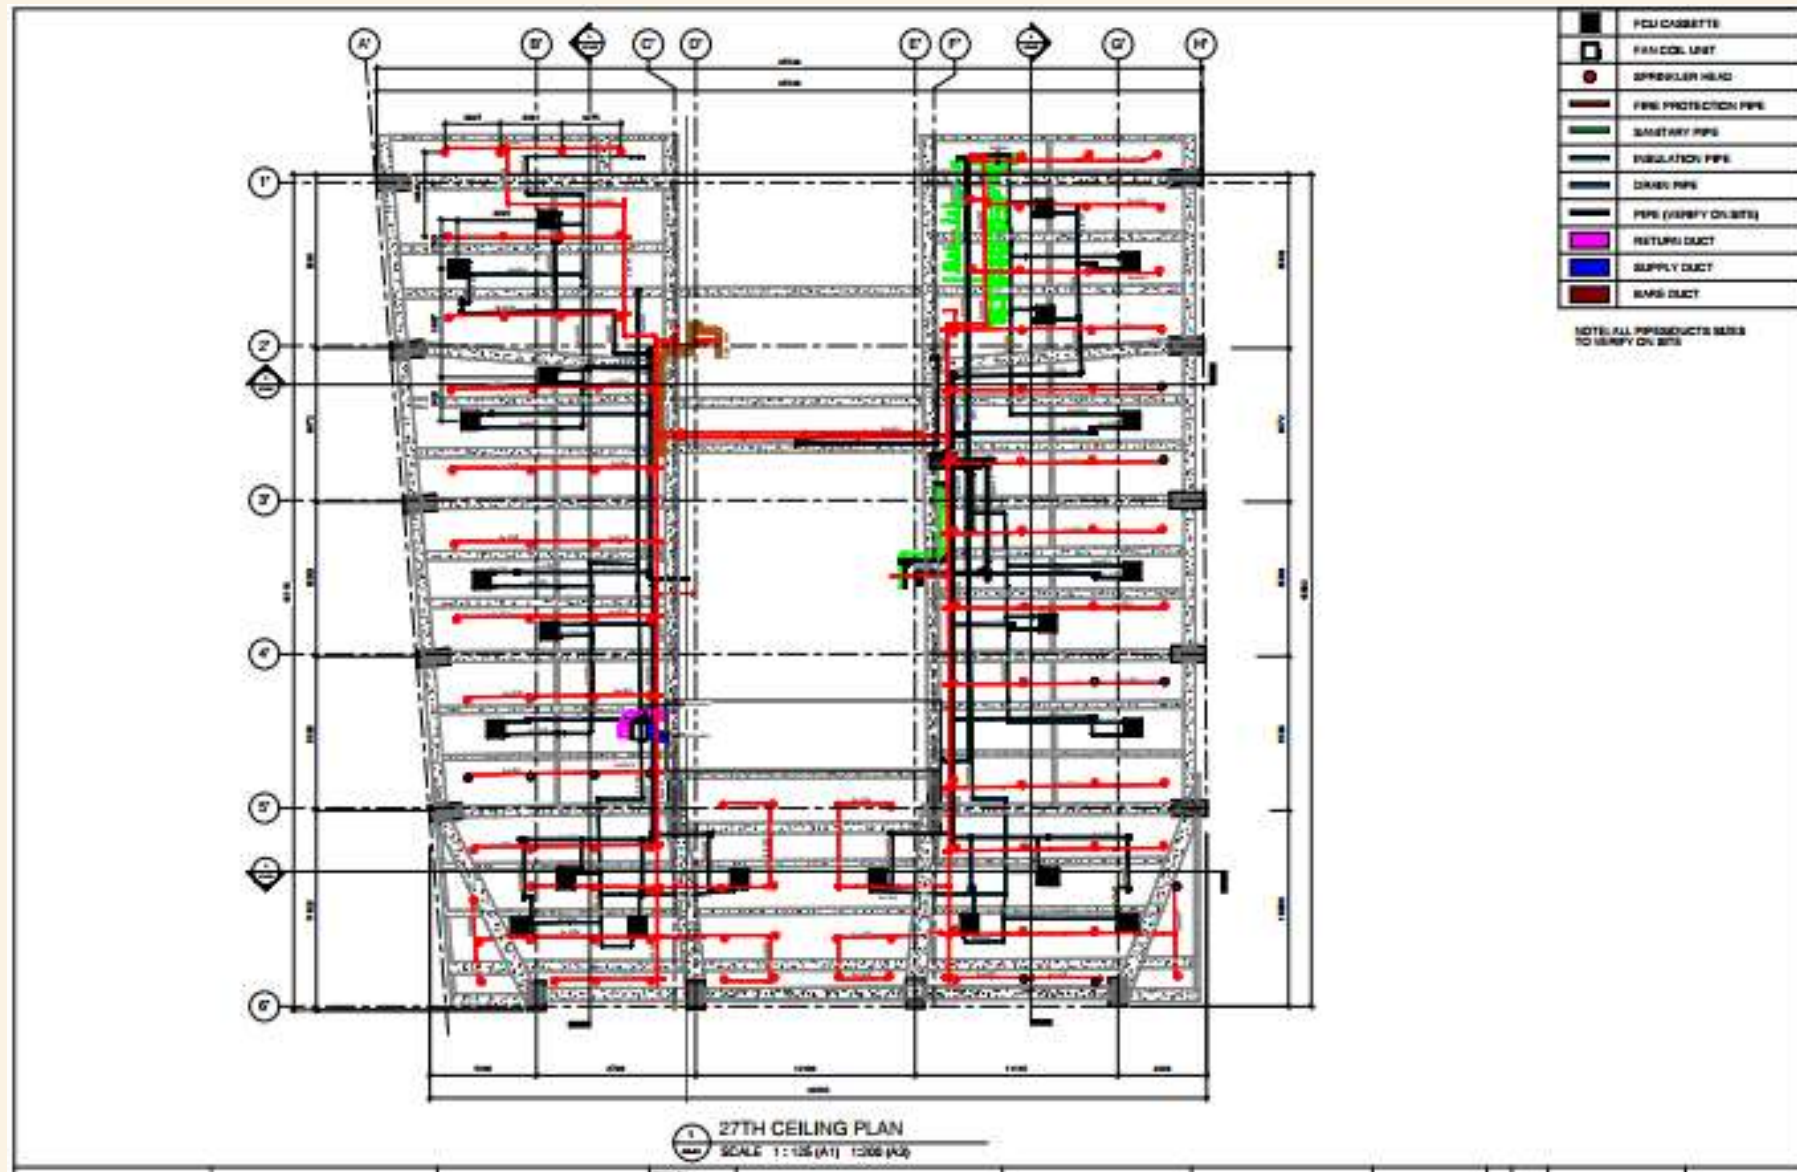


Architectural works

PROJECTS



EMILENE DIONA

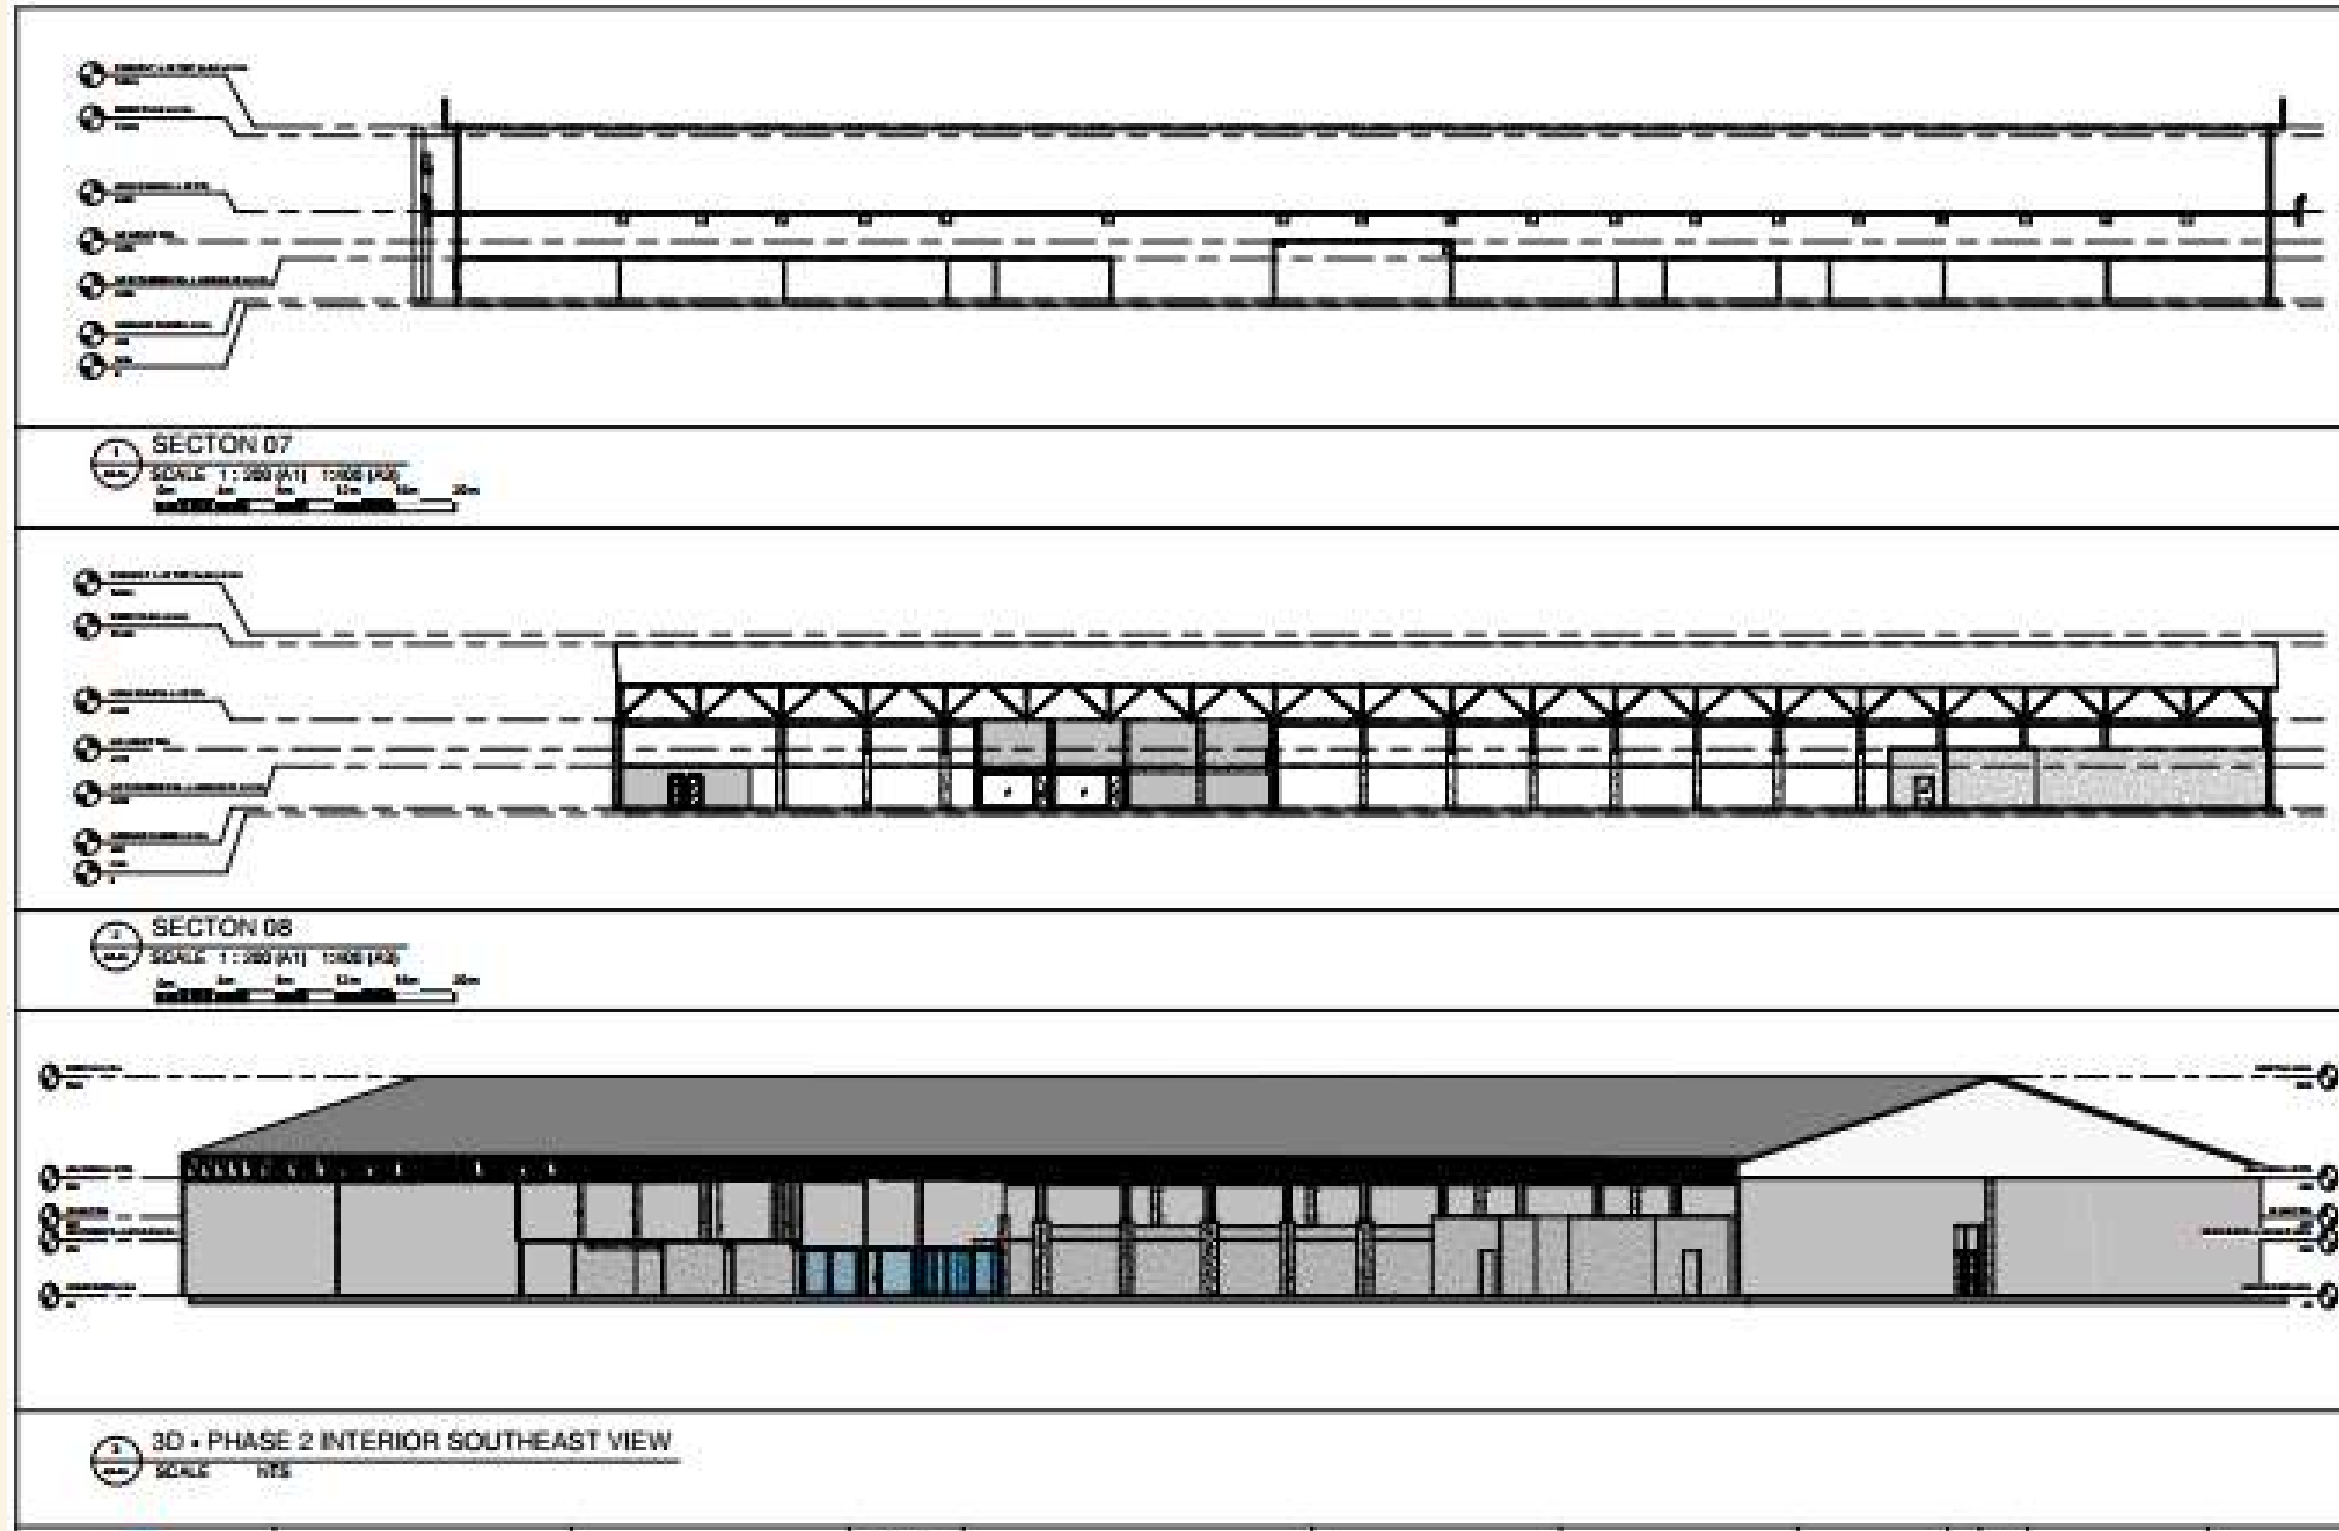


Architectural works

PROJECTS



EMILENE DIONA

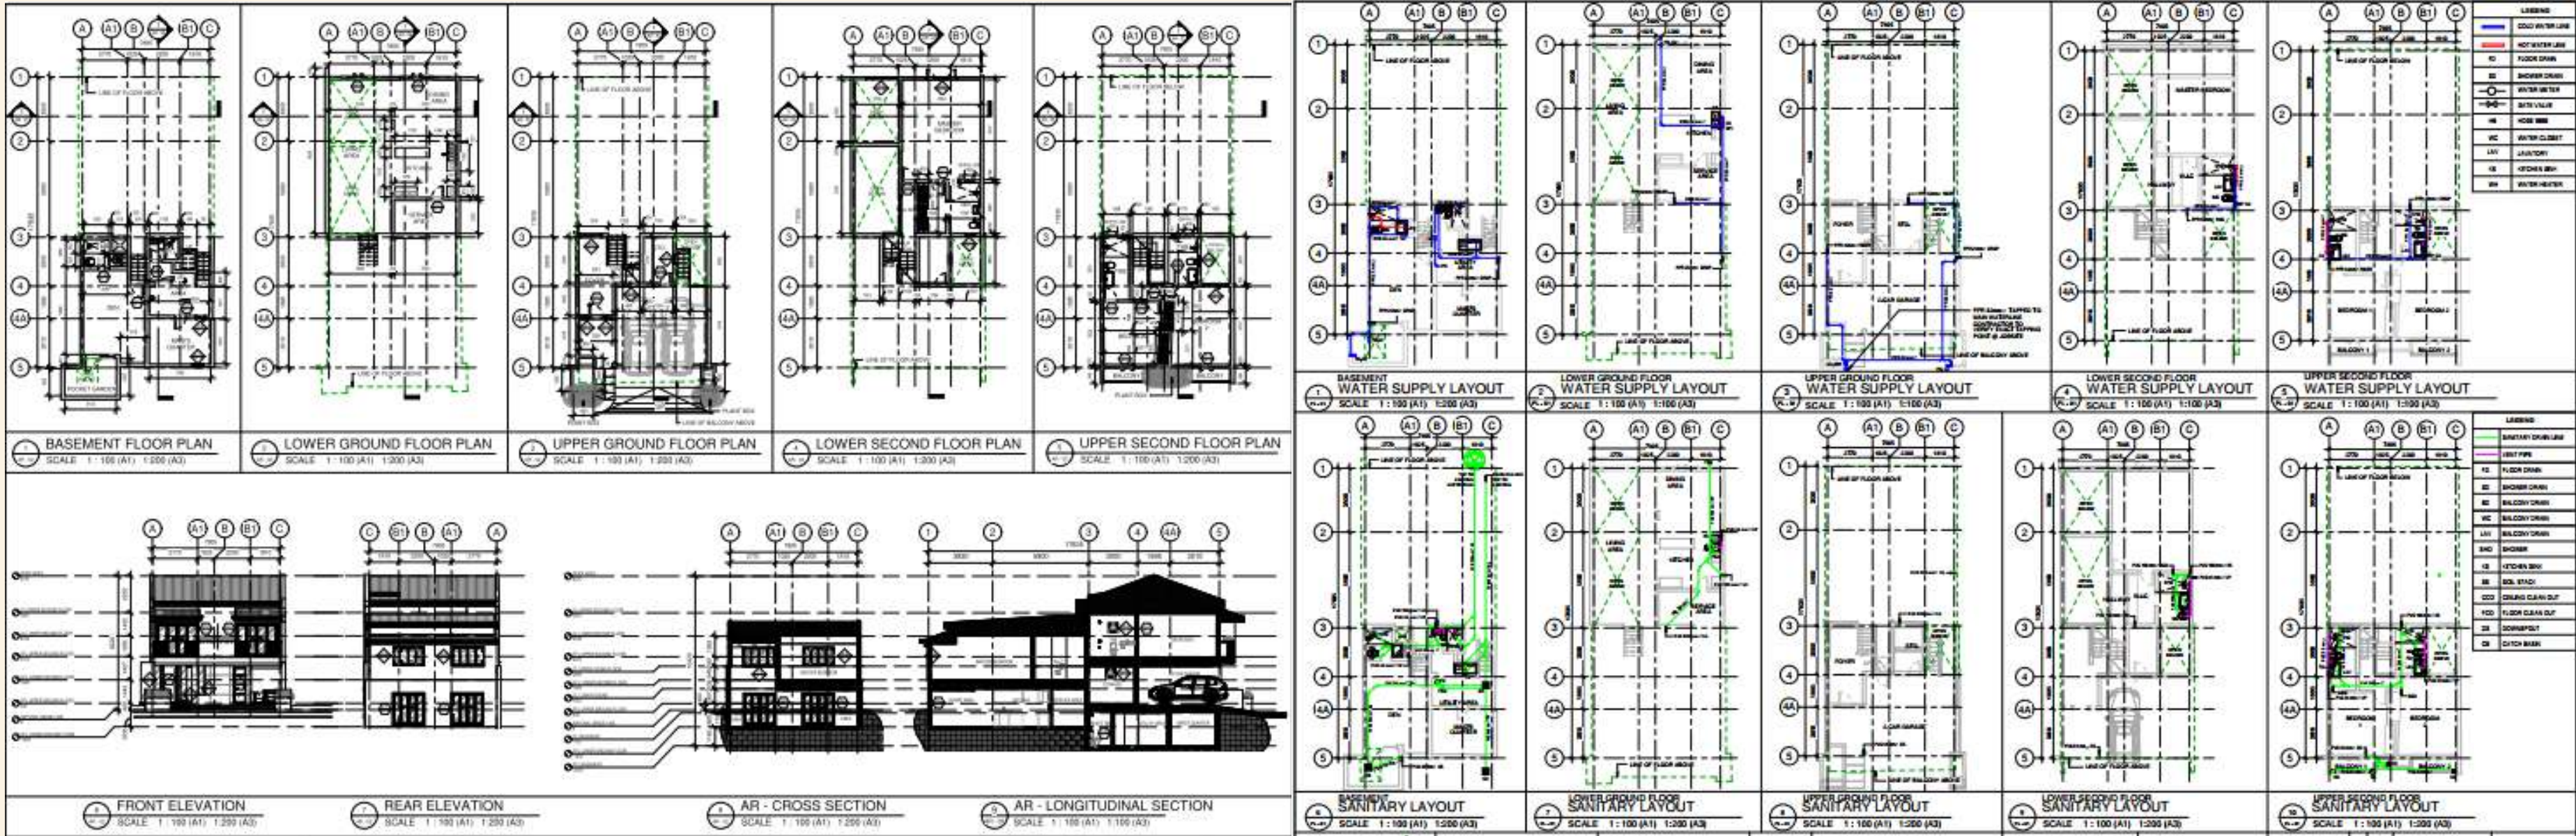

Architectural works

PROJECTS



EMILENE DIONA



Architectural works

PROJECTS



EMILENE DIONA



Architectural works

PROJECTS



EMILENE DIONA



Architectural works

PROJECTS



EMILENE DIONA

Architectural works
PROJECTS



EMILENE DIONA

Let's work

TOGETHER
