



Wai
Yan



My Portfolio


There are two projects.

One is Dormitory Building and the another one is


Shopping Center with Car Parking.




① 1st Floor Plan
1:100

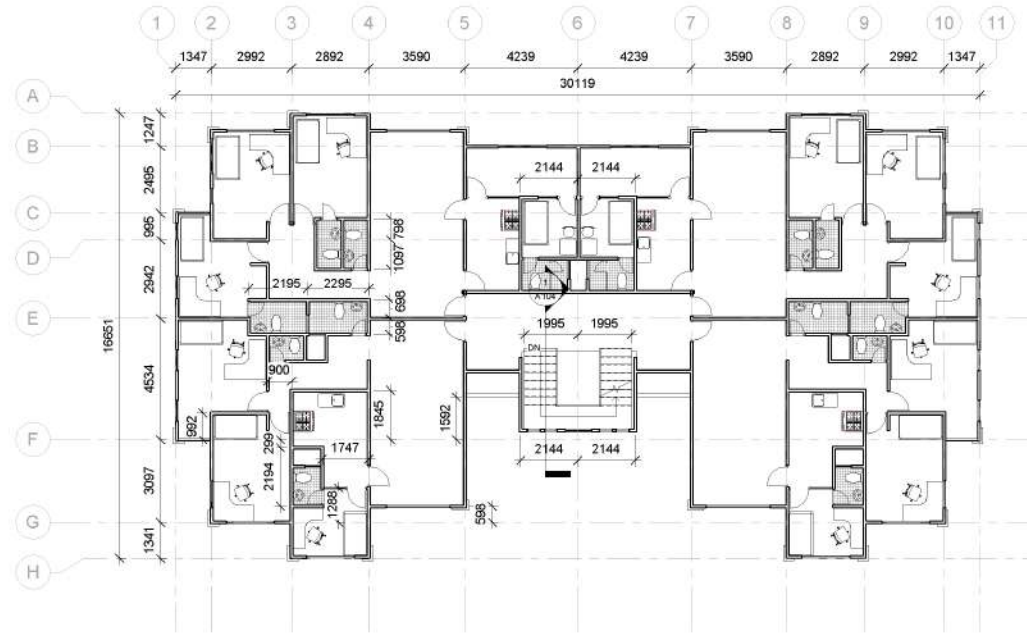

② Standard Floor Plan (2nd Floor to 5th Floor)
1:100

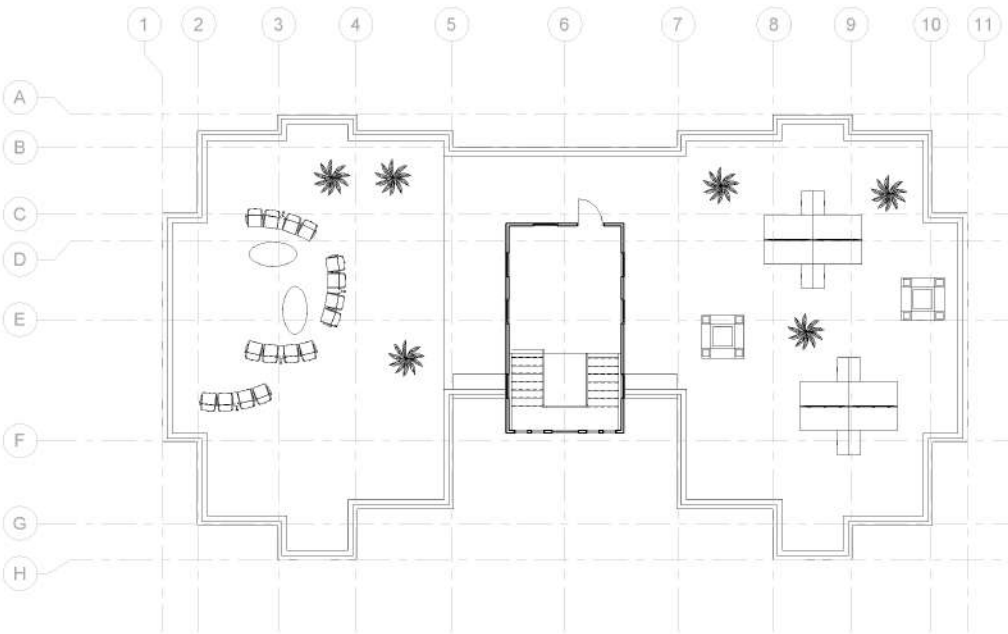

④ Rooftop Plan
1:100

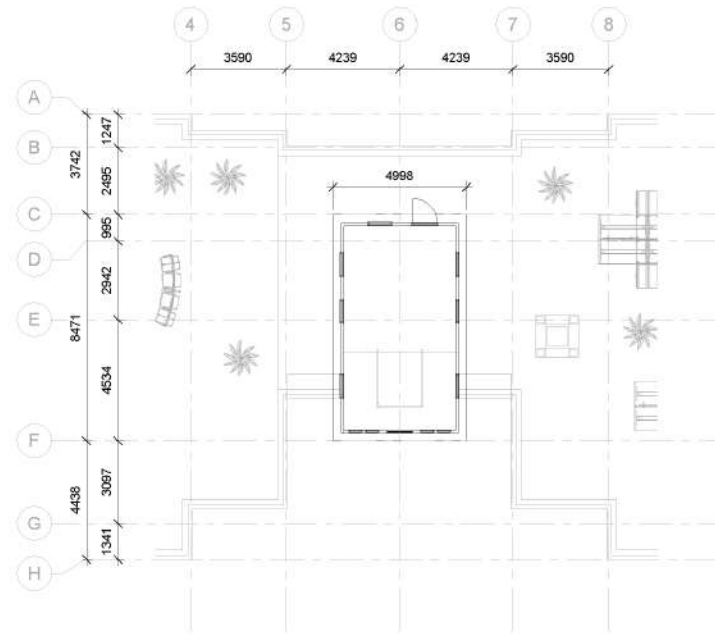

③ Penthouse Plan
1:100

Notes:

Sample Notes

REV	DESCRIPTION	BY	DATE

Design Firm Name
Address Line 1
Address Line 2
Telephone Line
Fax Line 1

OWNER: Owner

PROJECT NAME: Project Name


FORM: Woi, Yon
CHECKER: Checker
REV: 04/24/23
SYMBOL: [Symbol]

EDUCATION: Unnamed

SCALE: 1:100
SHEET SIZE: [Sheet Size]
SHEET NO: [Sheet No]

PROJECT NO: Project
STATUS: Project Status


FORM: Number A101

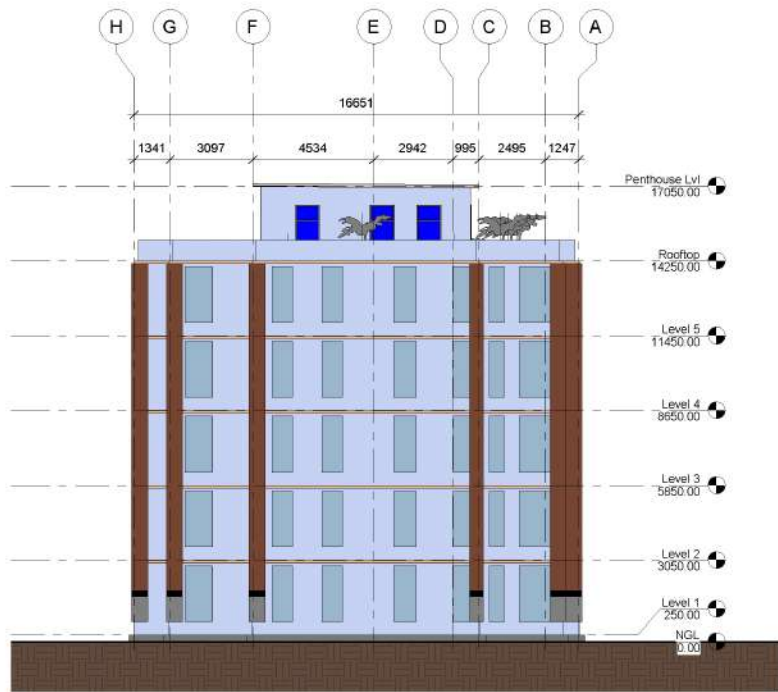

① East Elevation
1:100



② North Elevation
1:100

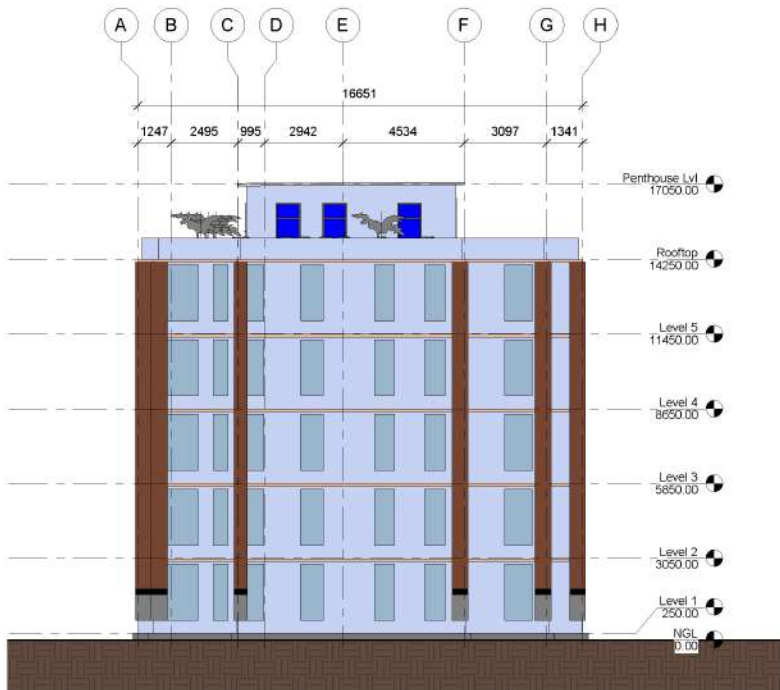

③ West Elevation
1:100



④ South Elevation
1:100

Notes:

Sample Notes

REV	DESCRIPTION	BY	DATE

Design Firm Name
Address Line 1
Address Line 2
Telephone Line
Fax Line 1

Owner


PROJECT NAME: Project Name

DATE: 04/24/23

PROJECT NUMBER: A102

SCALE: 1:100


PROJECT STATUS: Project Status

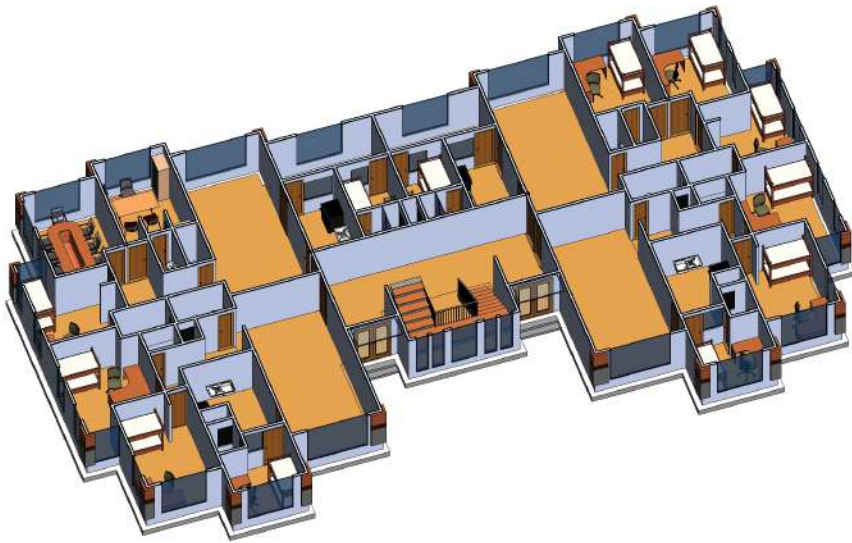


② 3D 1st Floor Plan



① 3D Isometric View

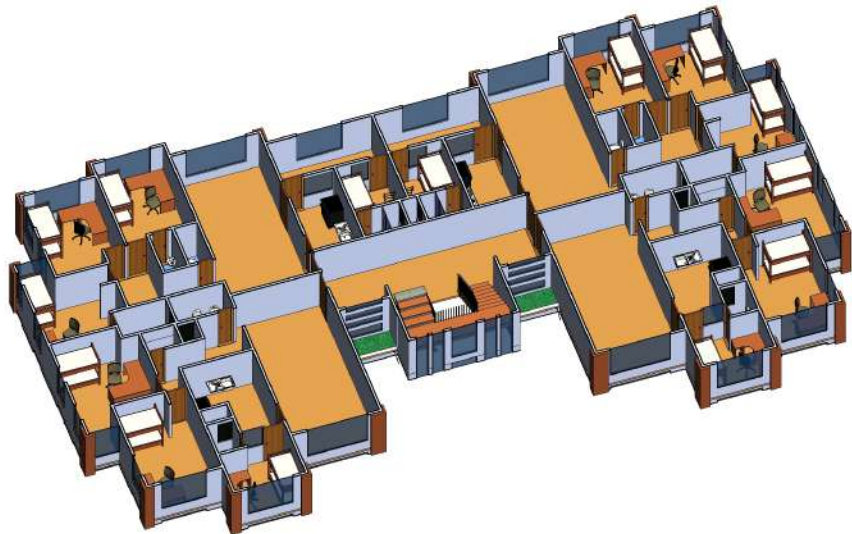

③ 3D 2nd - 5th Floor Plan

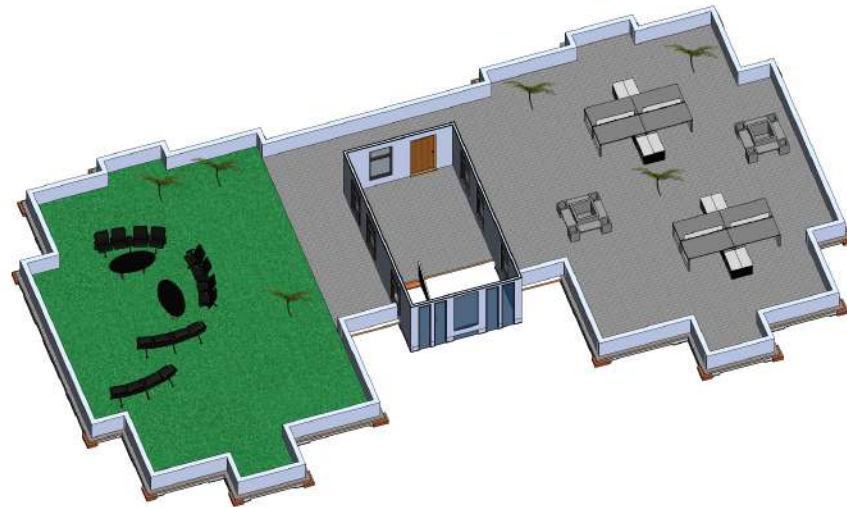

④ 3D Roof Floor Plan

Notes:

Sample Notes

REV	DESCRIPTION	BY	DATE

Design Firm Name
 Address Line 1
 Address Line 2
 Telephone Line
 Fax Line 1

OWNER: Owner

PROJECT NAME: Project Name

EDWING: Unnamed

SCALE: SHEET SIZE: SHEET NO:

PROJECT NO: Project Number
 STATES: Project Status

PROJECT NO: A103



Department Legend




- Administrator Office
- Bed Room Type 1
- Bed Room Type 2
- Hall A
- Hall B
- Hall C
- Hall D
- Kitchen & Appliances
- Meeting Room
- Staircase
- WC
- WC Large


④ 1st Floor Room Plan
1: 100

Notes:

Sample Notes

REV	DESCRIPTION	BY	DATE
Design firm name: Address Line 1 Address Line 2 Telephone Line Fax Line 1			
Client: Owner			
ARCHITECT:			
DESIGNER: Wai Yan	CHECKED: Team Leader	DATE: 05/05/23	REVISION:
PROJECT NAME: Project Name			
DRAWING TITLE: Unnamed			
SCALE: As indicated	SHEET SIZE:	SHEET NO:	
PROJECT NO: Project Number	STATUS: Project Status		
DRAWING: A104			

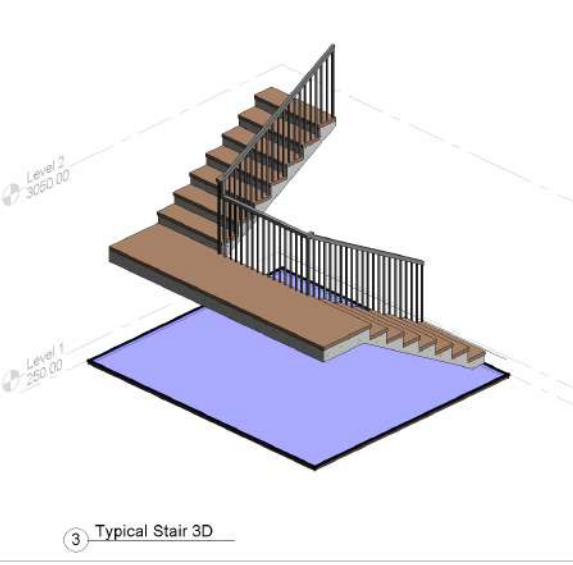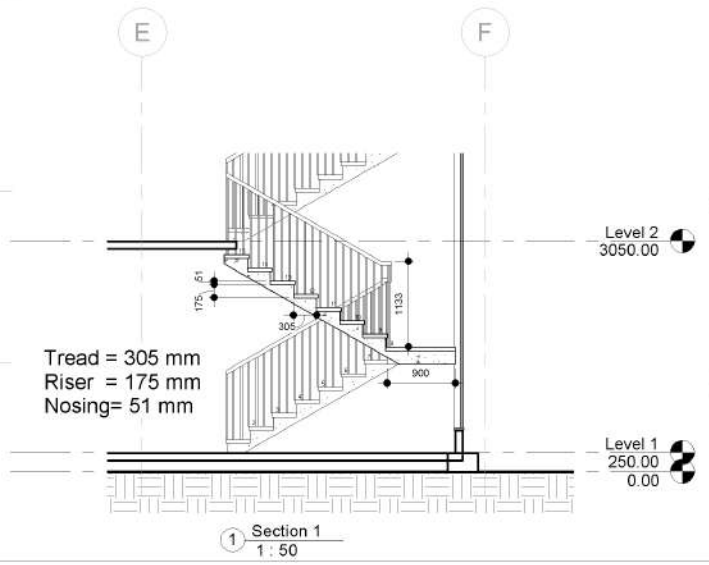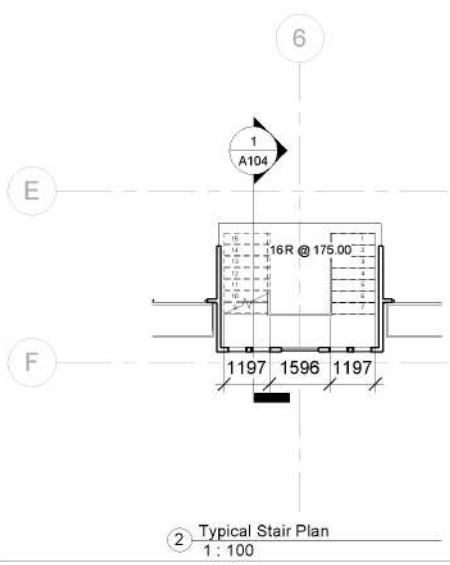

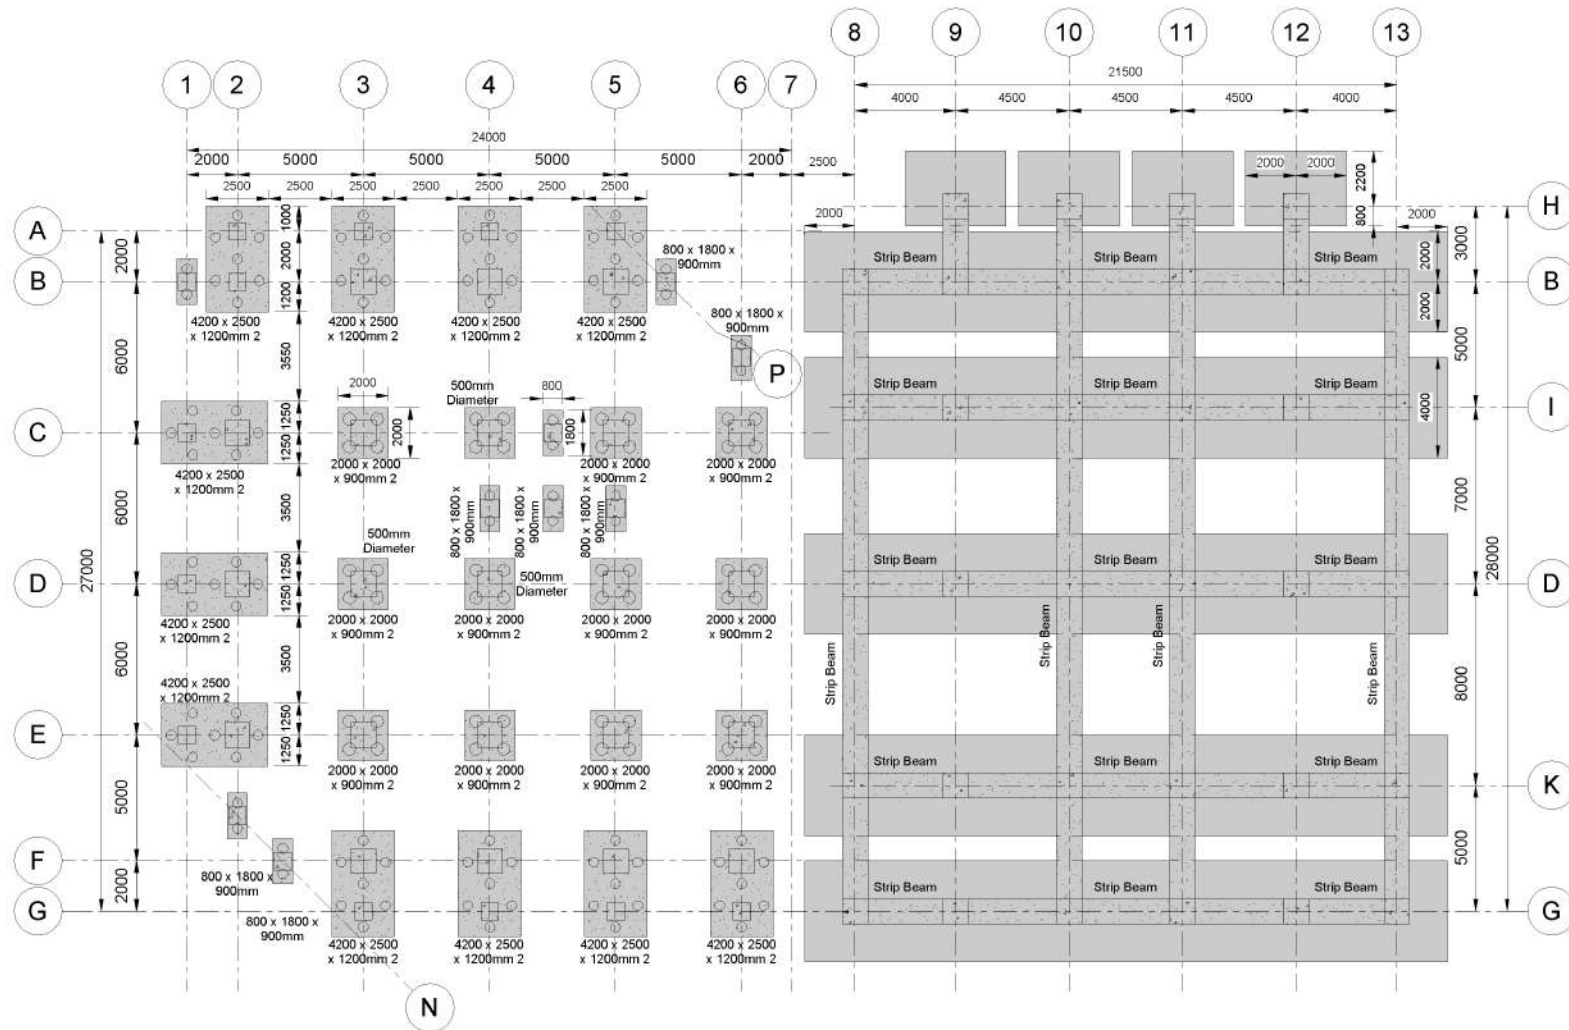

① Footing Plan
1 : 150

REV	DESCRIPTION	BY	DATE
-----	-------------	----	------

Design Firm Name
Address Line 1
Address Line 2
Telephone Line
Fax Line 1

OWNER
Owner

ARCHITECT

DESIGNER: Wai Yan
CHECKER: Checker
DATE: 05/06/23
REVISION:


PROJECT NAME
Shopping Center

DRAWING TITLE
Structure

SCALE: 1 : 150
SHEET SIZE: []
SHEET NO: []

PROJECT NO: Proj.002
STATUS: Project Status

DRAWING NO: S.1

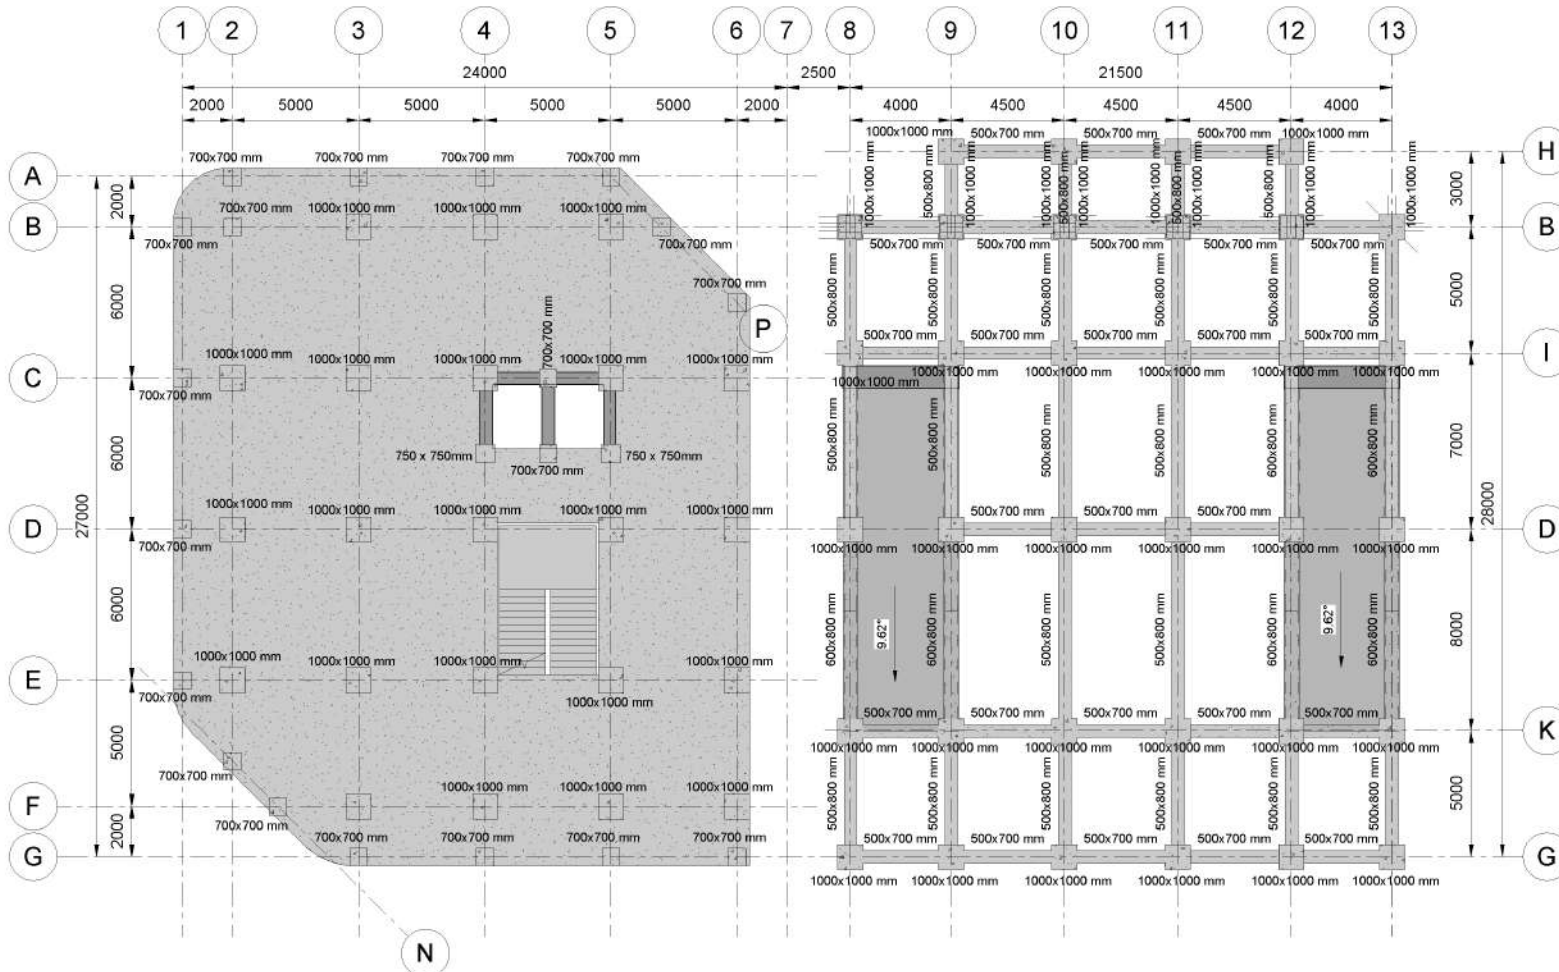

① 1st Floor Plan
1:150

REV	DESCRIPTION	BY	DATE
-----	-------------	----	------

Design Firm Name
Address Line 1
Address Line 2
Telephone Line
Fax Line 1

OWNER
Owner

ARCHITECT

DESIGNER: Wai Yan
CHECKER: Checker
DATE: 05/06/23
REVISION:

PROJECT NAME
Shopping Center


DRAWING TITLE
Structure

SCALE: 1:150
SHEET SIZE: []
SHEET NO: []

PROJECT NO: Proj.002
STATUS: Project Status

DRAWING NO: S.2

Notes:

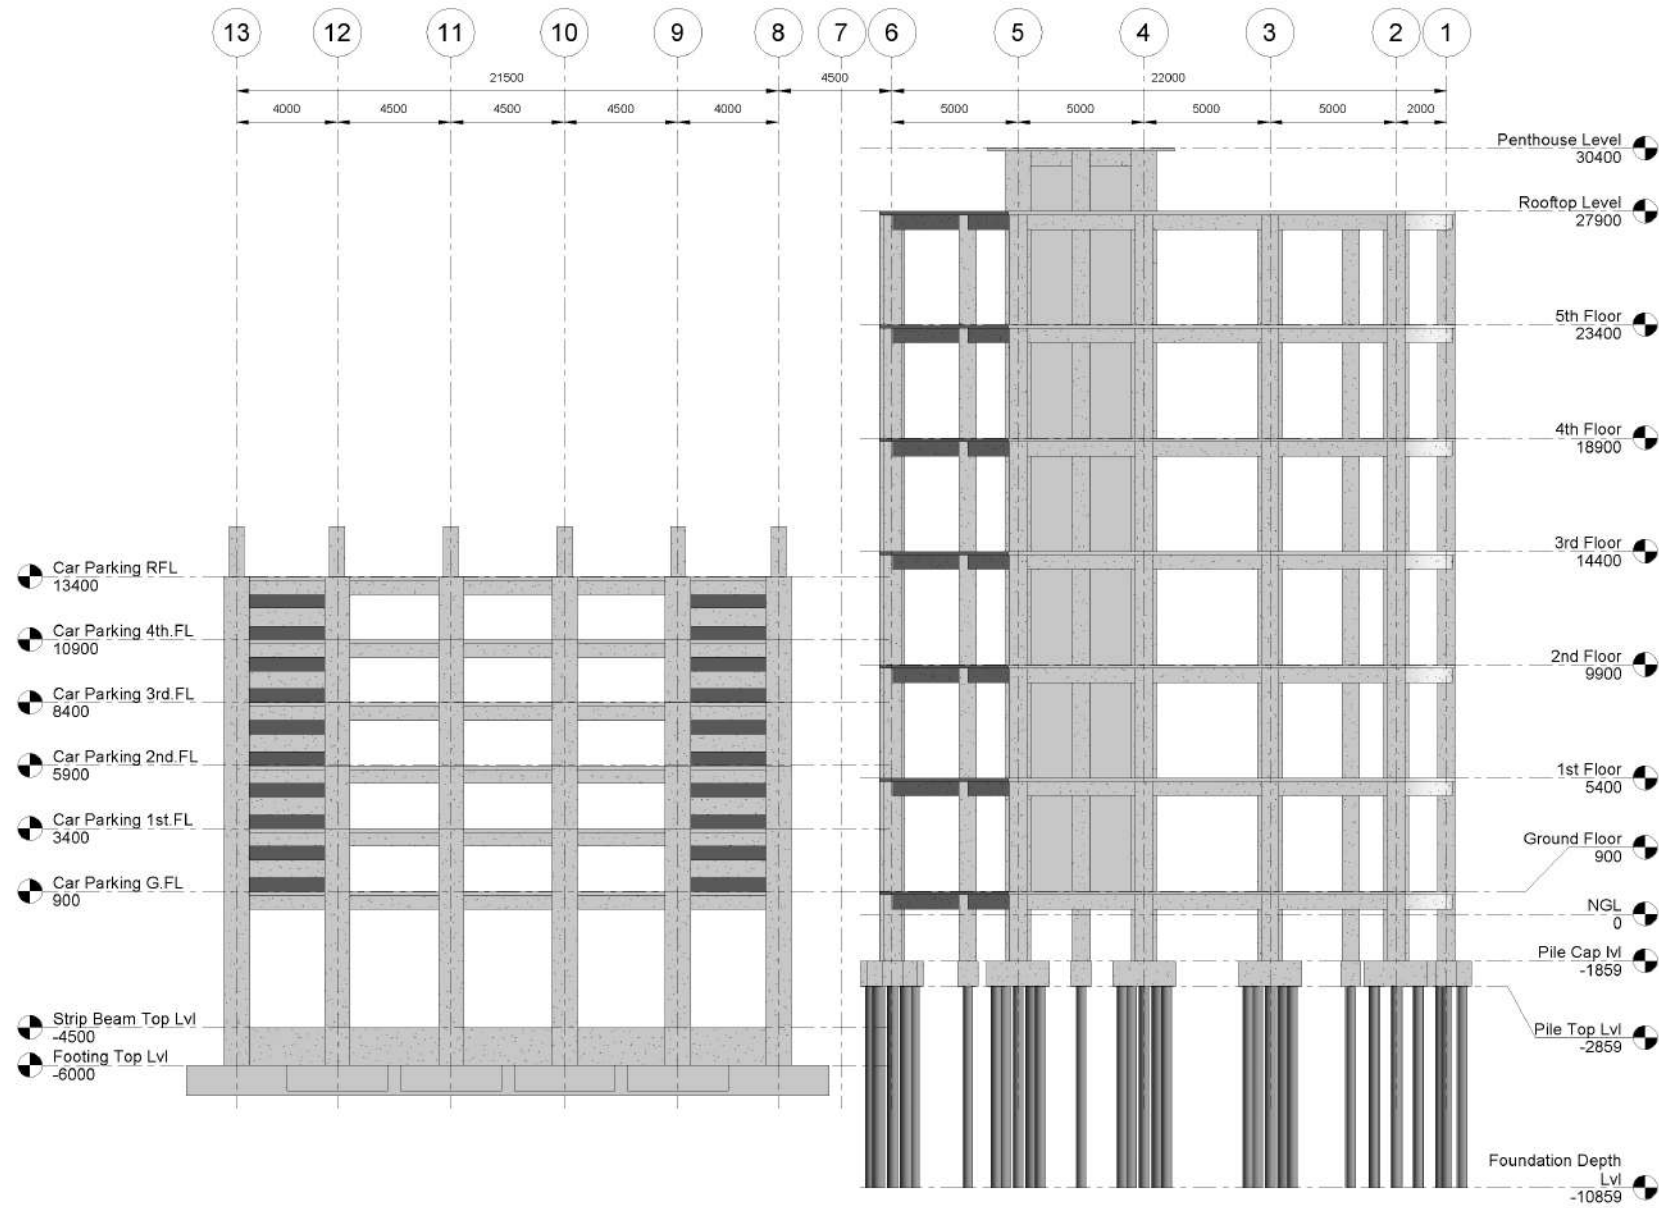

1 North Elevation
1 : 150

REV	DESCRIPTION	BY	DATE
-----	-------------	----	------

Design Firm Name
 Address Line 1
 Address Line 2
 Telephone Line
 Fax Line 1

OWNER

Owner

ARCHITECT

DESIGNER: Wai Yan
 CHECKER: Checker
 DATE: 05/06/23
 REVISION:

PROJECT NAME: Shopping Center

DRAWING TITLE: Structure


SCALE: 1 : 150

PROJECT NO: Proj.002

STATUS: Project Status

DRAWING NO: S.4

Notes:

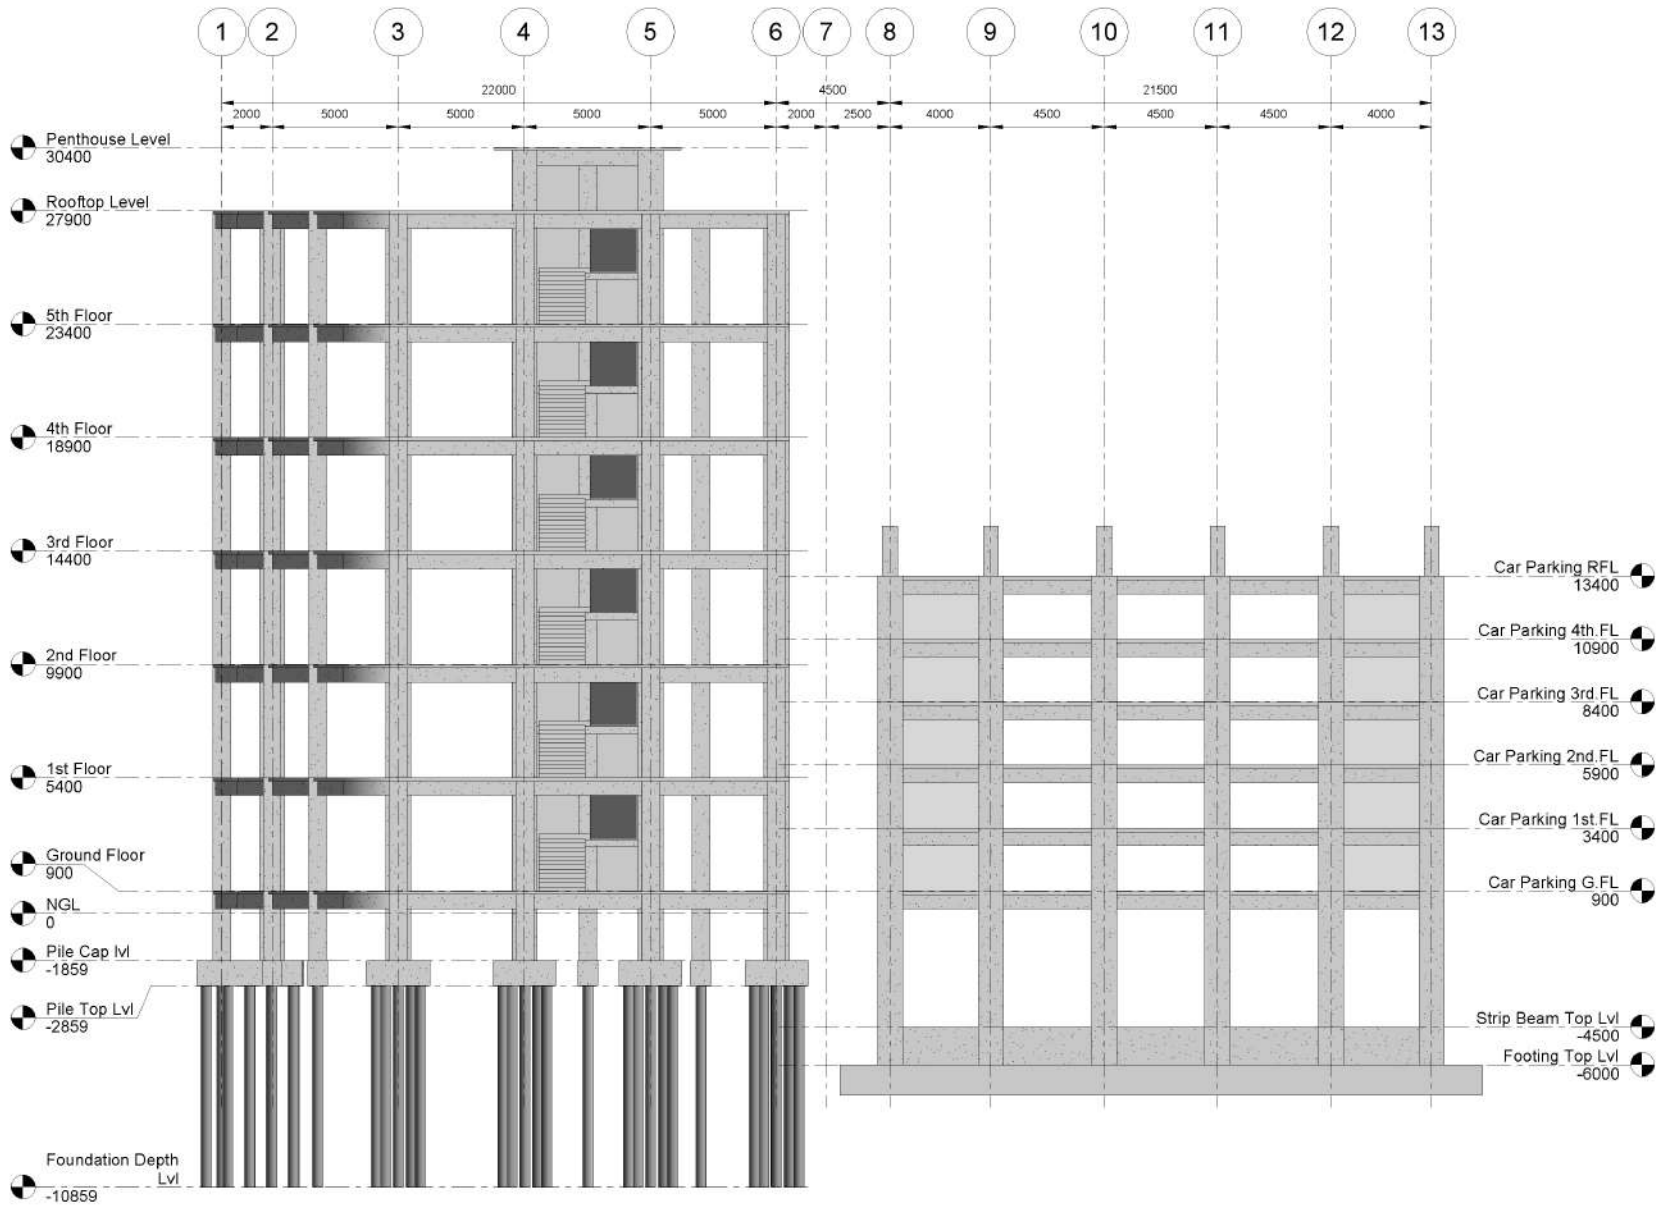

① South Elevation
1 : 150

REV	DESCRIPTION	BY	DATE
-----	-------------	----	------

Design Firm Name
Address Line 1
Address Line 2
Telephone Line
Fax Line 1

OWNER
Owner

ARCHITECT

DESIGNER
Wai Yan
CHECKER
Checker
DATE
05/06/23
REVISION

PROJECT NAME
Shopping Center


DRAWING TITLE
Structure

SCALE
1 : 150
SHEET SIZE
SHEET NO

PROJECT NO
Proj.002
STATUS
Project Status

DRAWING NO
S.5

Notes:

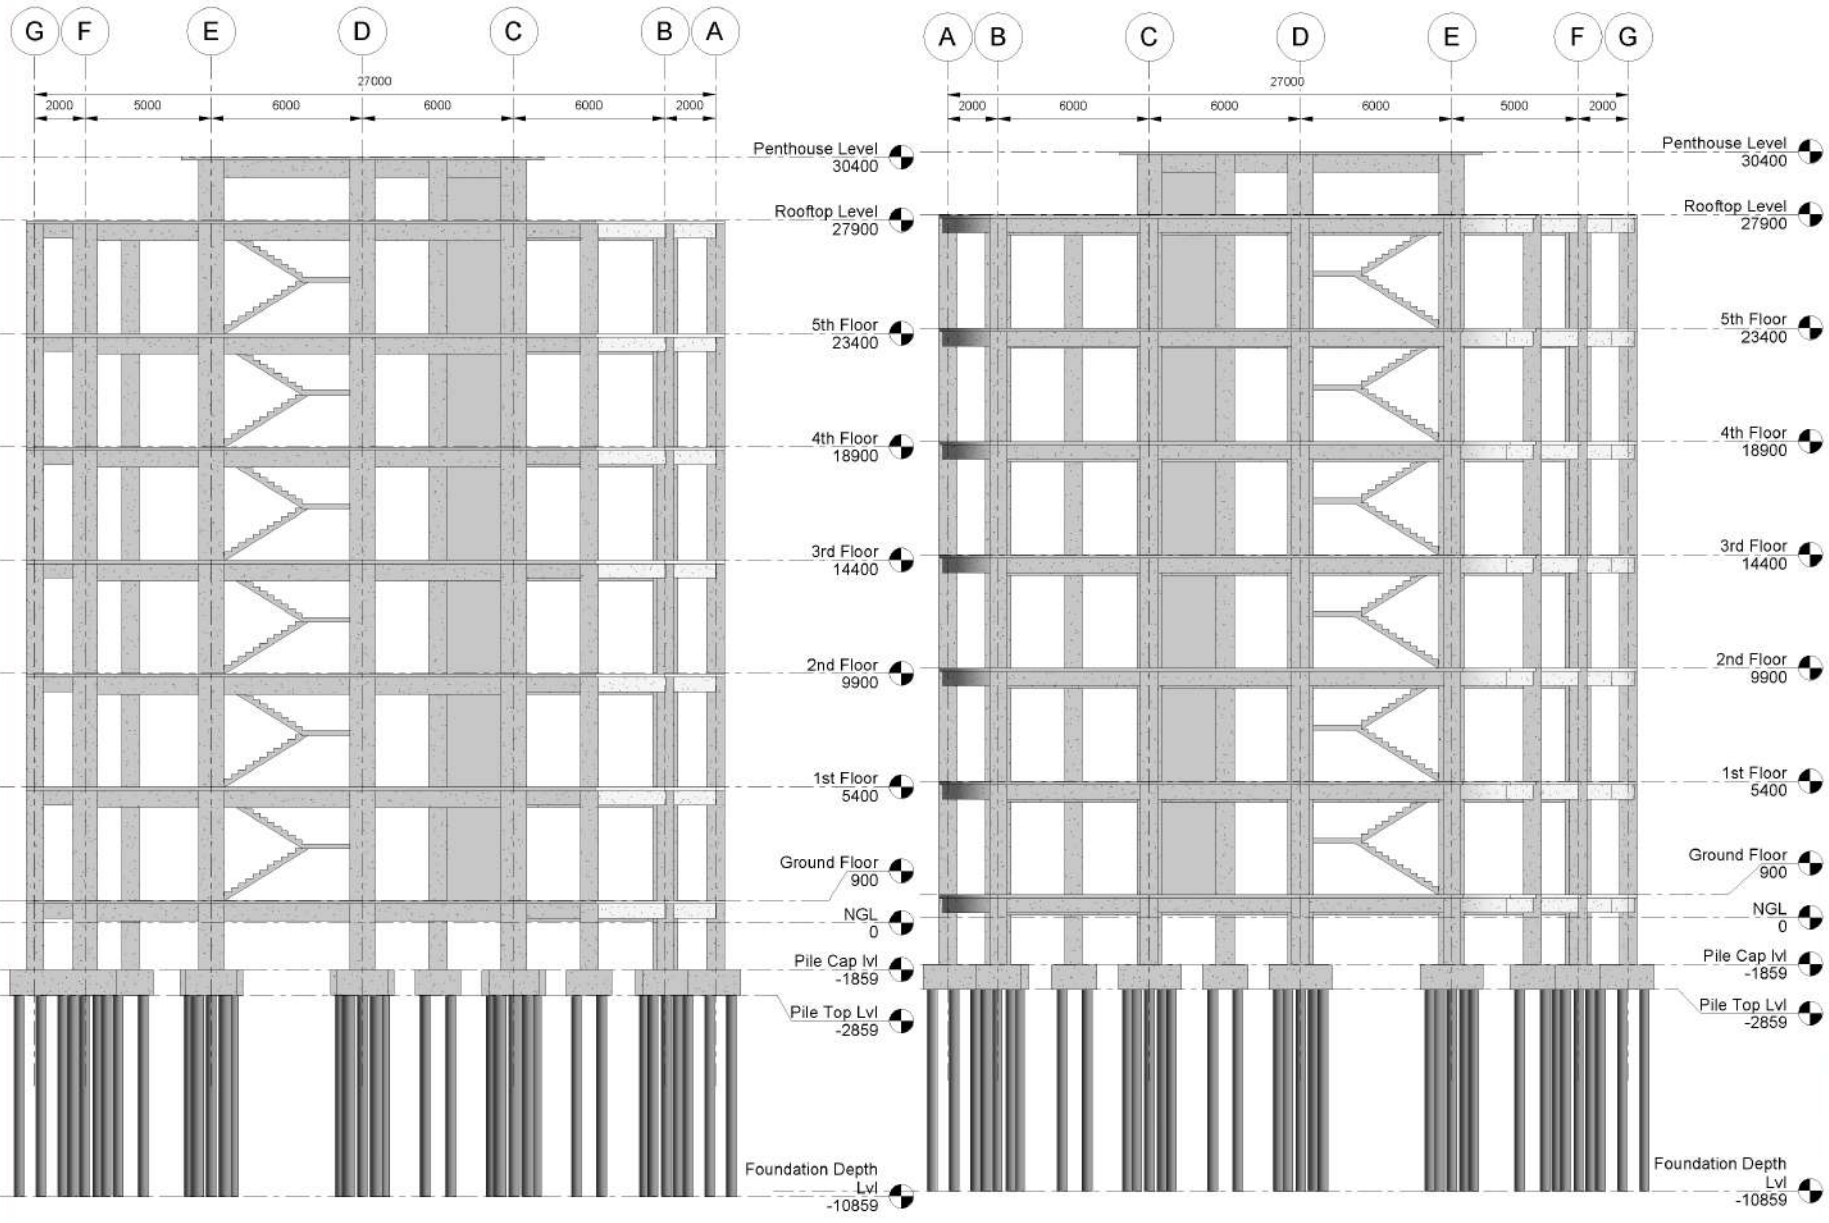

① Shopping Center East Elevation
1:150

② Shopping Center West Elevation
1:150

REV	DESCRIPTION	BY	DATE
-----	-------------	----	------

Design Firm Name
 Address Line 1
 Address Line 2
 Telephone Line
 Fax Line 1

OWNER
 Owner

ARCHITECT

DESIGNER: Wai Yan
 CHECKER: Checker
 DATE: 05/06/23
 REVISION:





PROJECT NAME
 Shopping Center

DRAWING TITLE
 Structure


SCALE: 1:150
 SHEET SIZE: SHEET NO:

PROJECT NO: Proj.002
 STATUS: Project Status


DRAWING NO: S.6

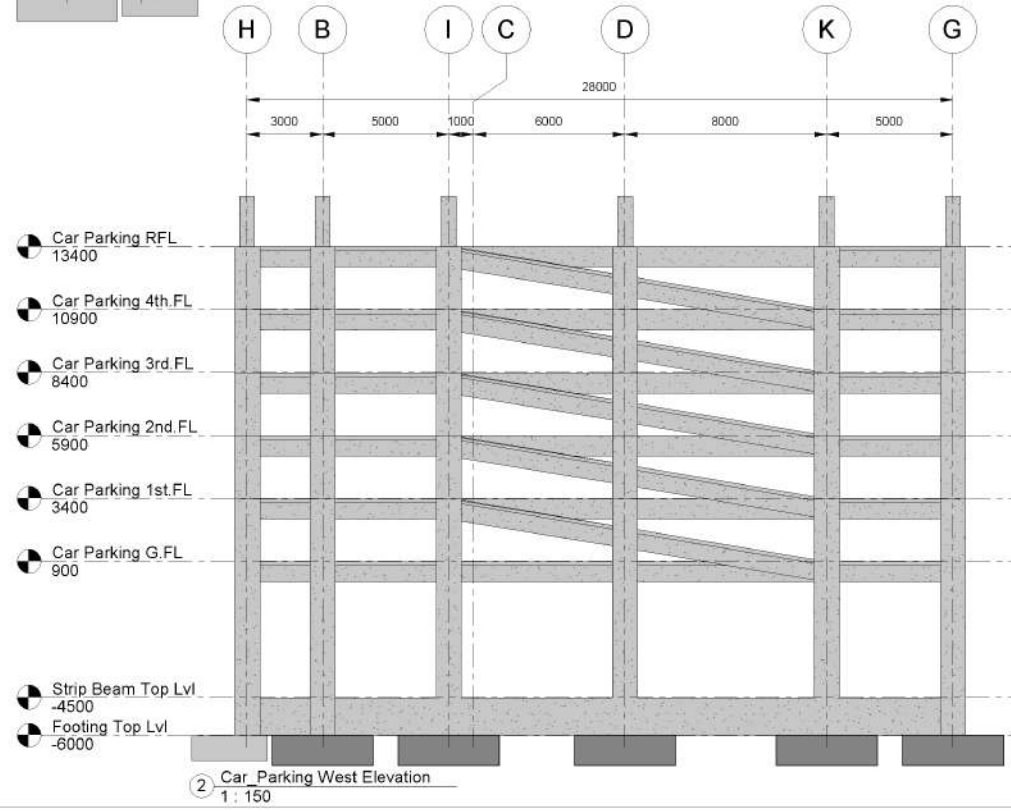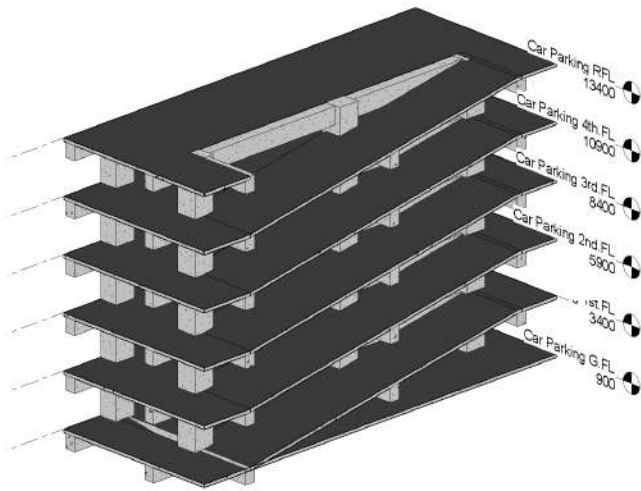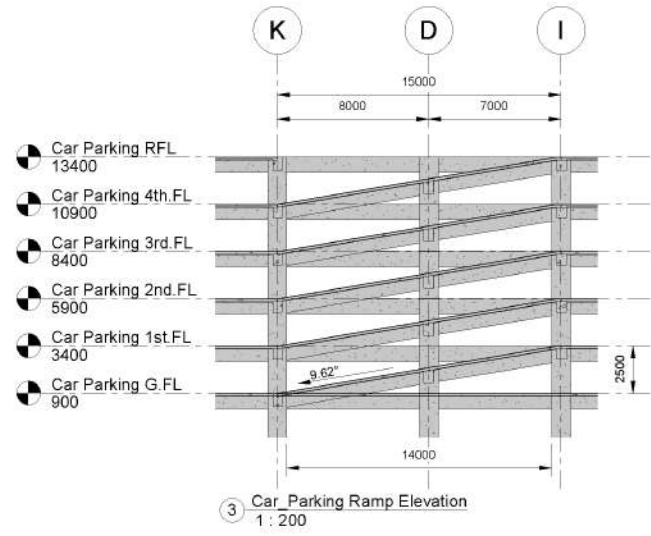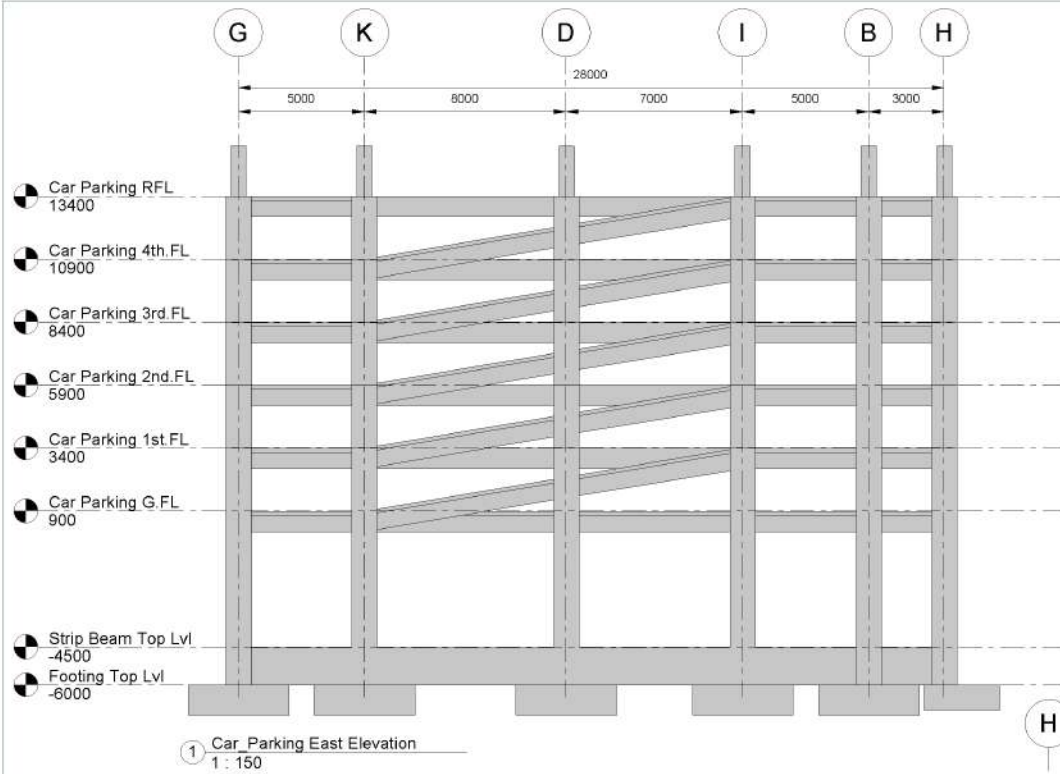


REV	DESCRIPTION	BY	DATE
<p>Design Firm Name Address Line 1 Address Line 2 Telephone Line Fax Line 1</p>			
<p>Owner</p>			
<p>PROJECT NAME Shopping Center</p>			
<p>DRAWING TITLE Structure</p>			
<p>SCALE As Indicated</p>		<p>SHEET SIZE SHEET NO</p>	
<p>PROJECT NO Proj.002</p>		<p>STATUS Project Status</p>	
<p>DRAWING NO S.7</p>			

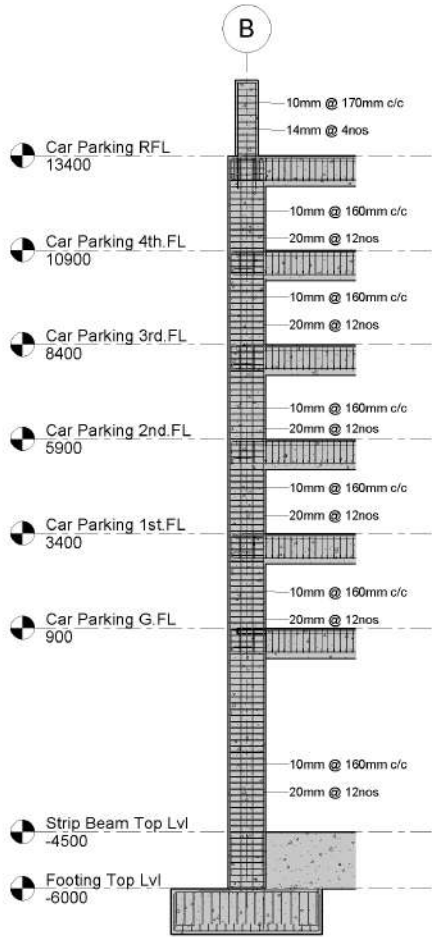


1 Column Rebar
1 : 100

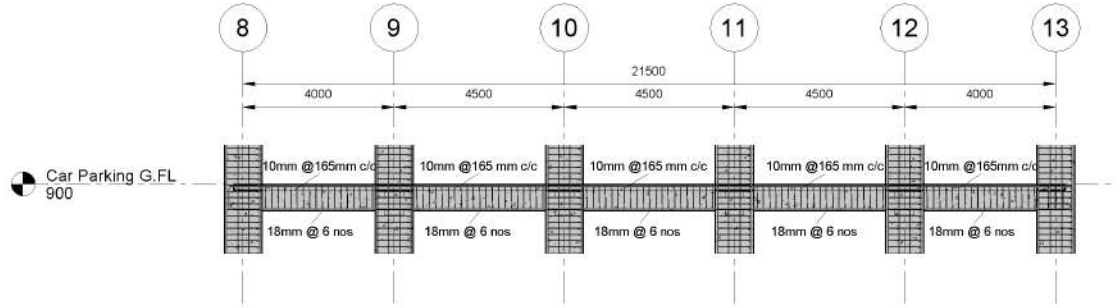


3 Beam Rebar
1 : 100

 


4 Beam rebar Section
1 : 50

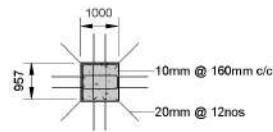


2 Column Rebar Section
1 : 100

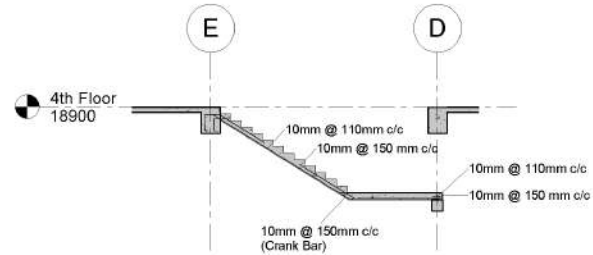


5 Stair Section 1
1 : 100

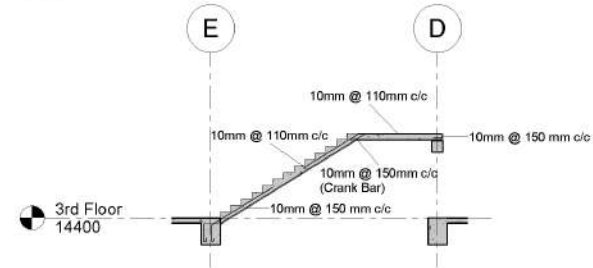

6 Stair Section 2
1 : 100

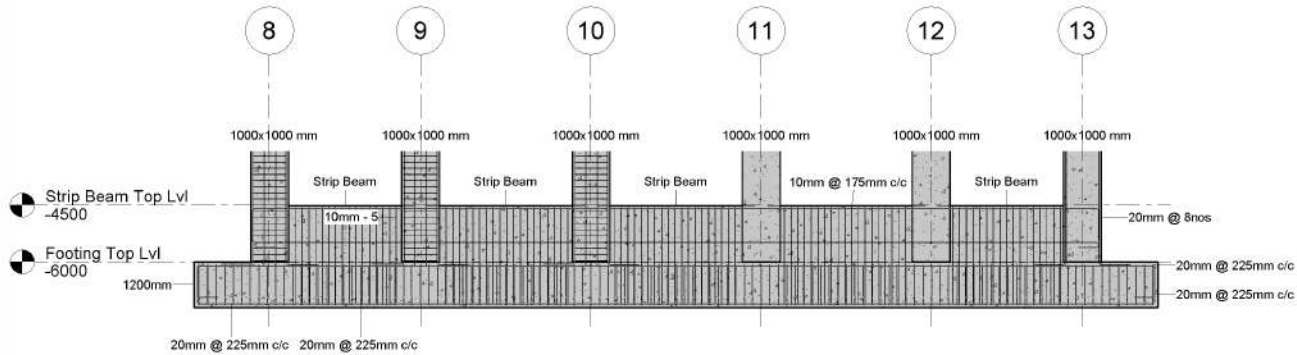

7 Footing Rebar
1 : 100

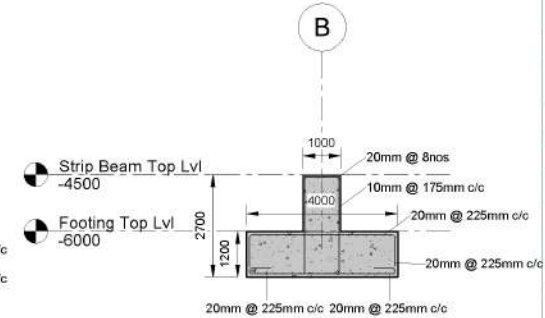

8 Footing Rebar Section
1 : 100

REV	DESCRIPTION	BY	DATE
-----	-------------	----	------

Design Firm Name
Address Line 1
Address Line 2
Telephone Line
Fax Line 1

OWNER
Owner

ARCHITECT

DESIGNER: Wai Yan
CHECKER: Checker
DATE: 05/06/23
REVISION:

PROJECT NAME: Shopping Center

DRAWING TITLE: Structure

SCALE: As indicated

PROJECT NO: Proj.002

STATUS: Project Status

DRAWING NO: S.8