

RESIDENTIAL



THE EN<sup>S</sup>  
NIGHT

tel : +66 (0)87 542 1200 mail : theendisnightteam@gmail.com

Stylish and  
Decorations  
with interior  
vision and  
experience.

RESIDENTIAL




THE EN<sup>S</sup>  
NIGHT

tel : +66 (0)87 542 1200 mail : theendisnightteam@gmail.com

Stylish and  
Decorations  
with interior  
vision and  
experience.

RESIDENTIAL

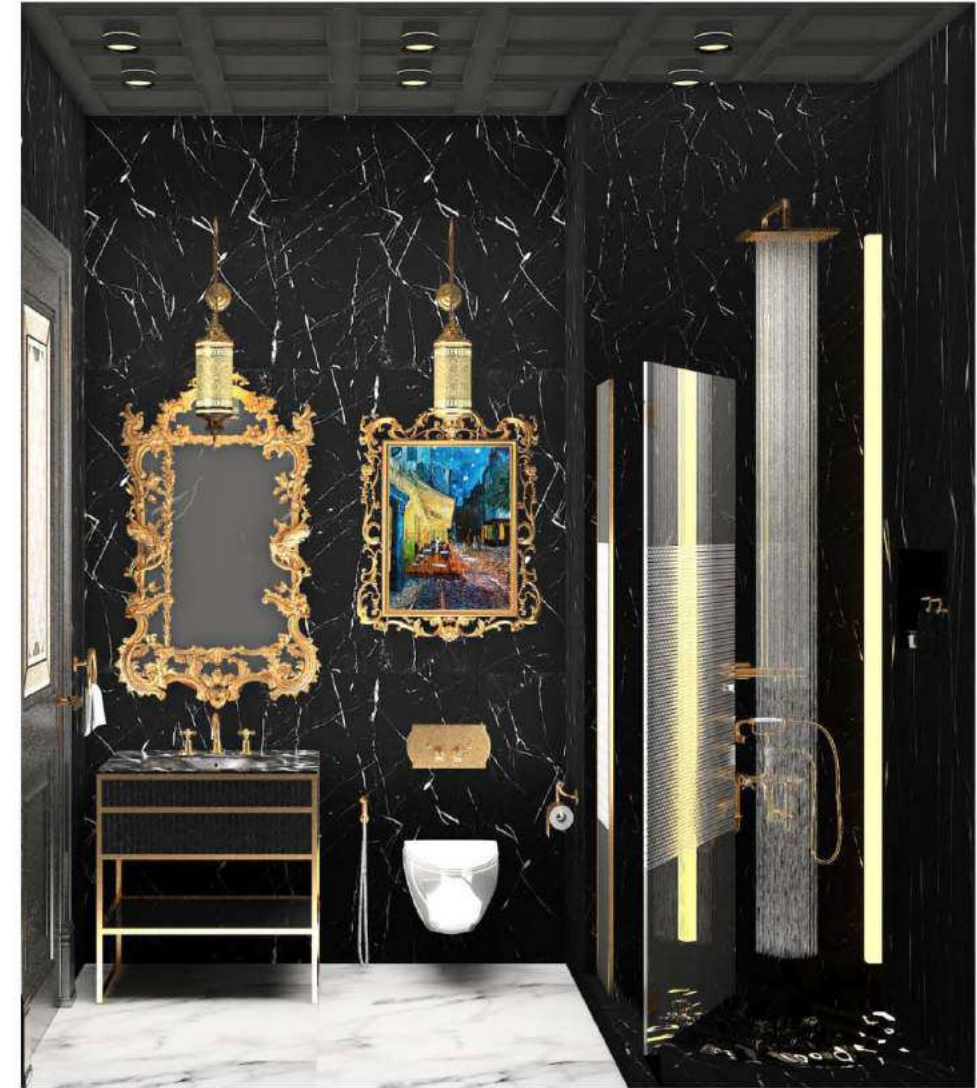

THE EN<sup>S</sup>  
NIGHT

tel : +66 (0)87 542 1200 mail : theendisnightteam@gmail.com

Stylish and  
Decorations  
with interior  
vision and  
experience.

RESIDENTIAL





tel. : 087-542-1200

mail : nuttapon\_sira@hotmail.com

Stylish and  
Decorations  
with interior  
vision and  
experience



## RESIDENTIAL + COFFEE SHOP







Stylish and  
Decorations  
with interior  
vision and  
experience







Stylish and  
Decorations  
with interior  
vision and  
experience



OFFICE

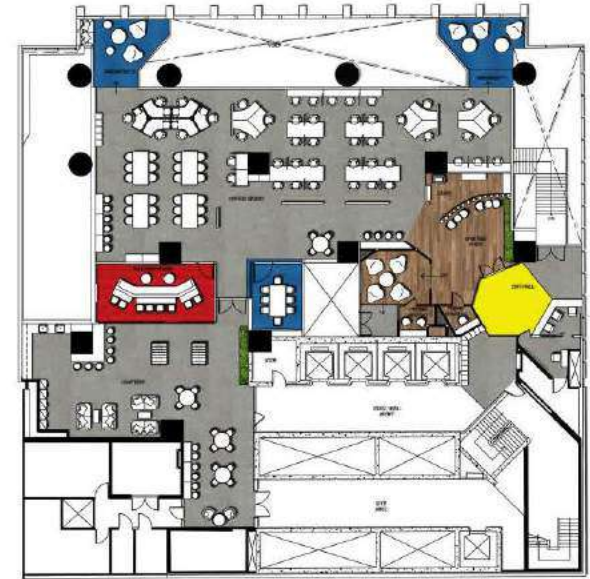

# OFFICE

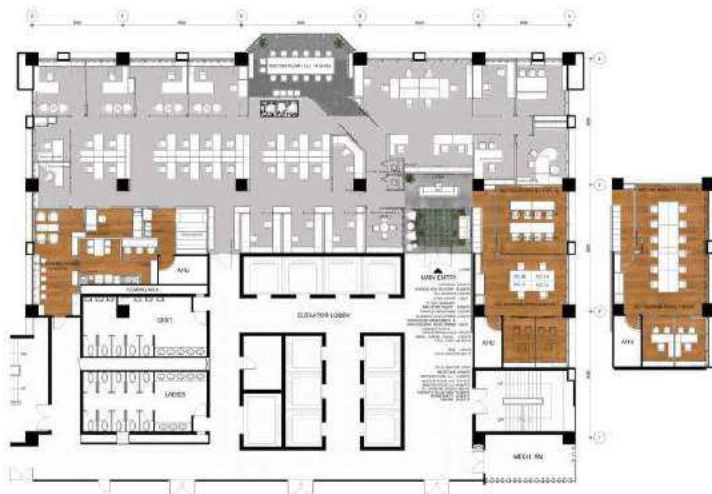


# CLINIC



CLINIC



RESTAURANT

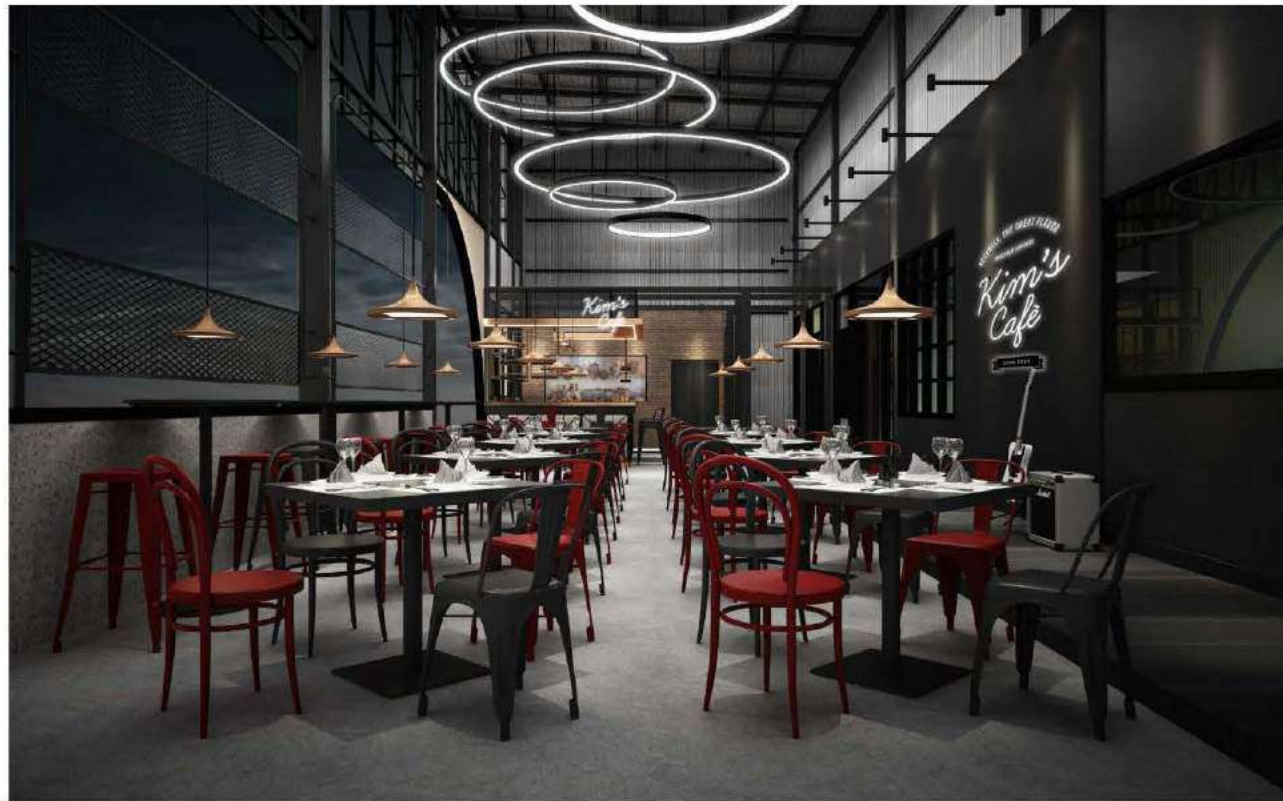

Kim's cafe  
Bar &  
Restaurant



## RESORT , HOTEL




Stylish and  
Decorations  
with interior  
vision and  
experience





Stylish and  
Decorations  
with interior  
vision and  
experience

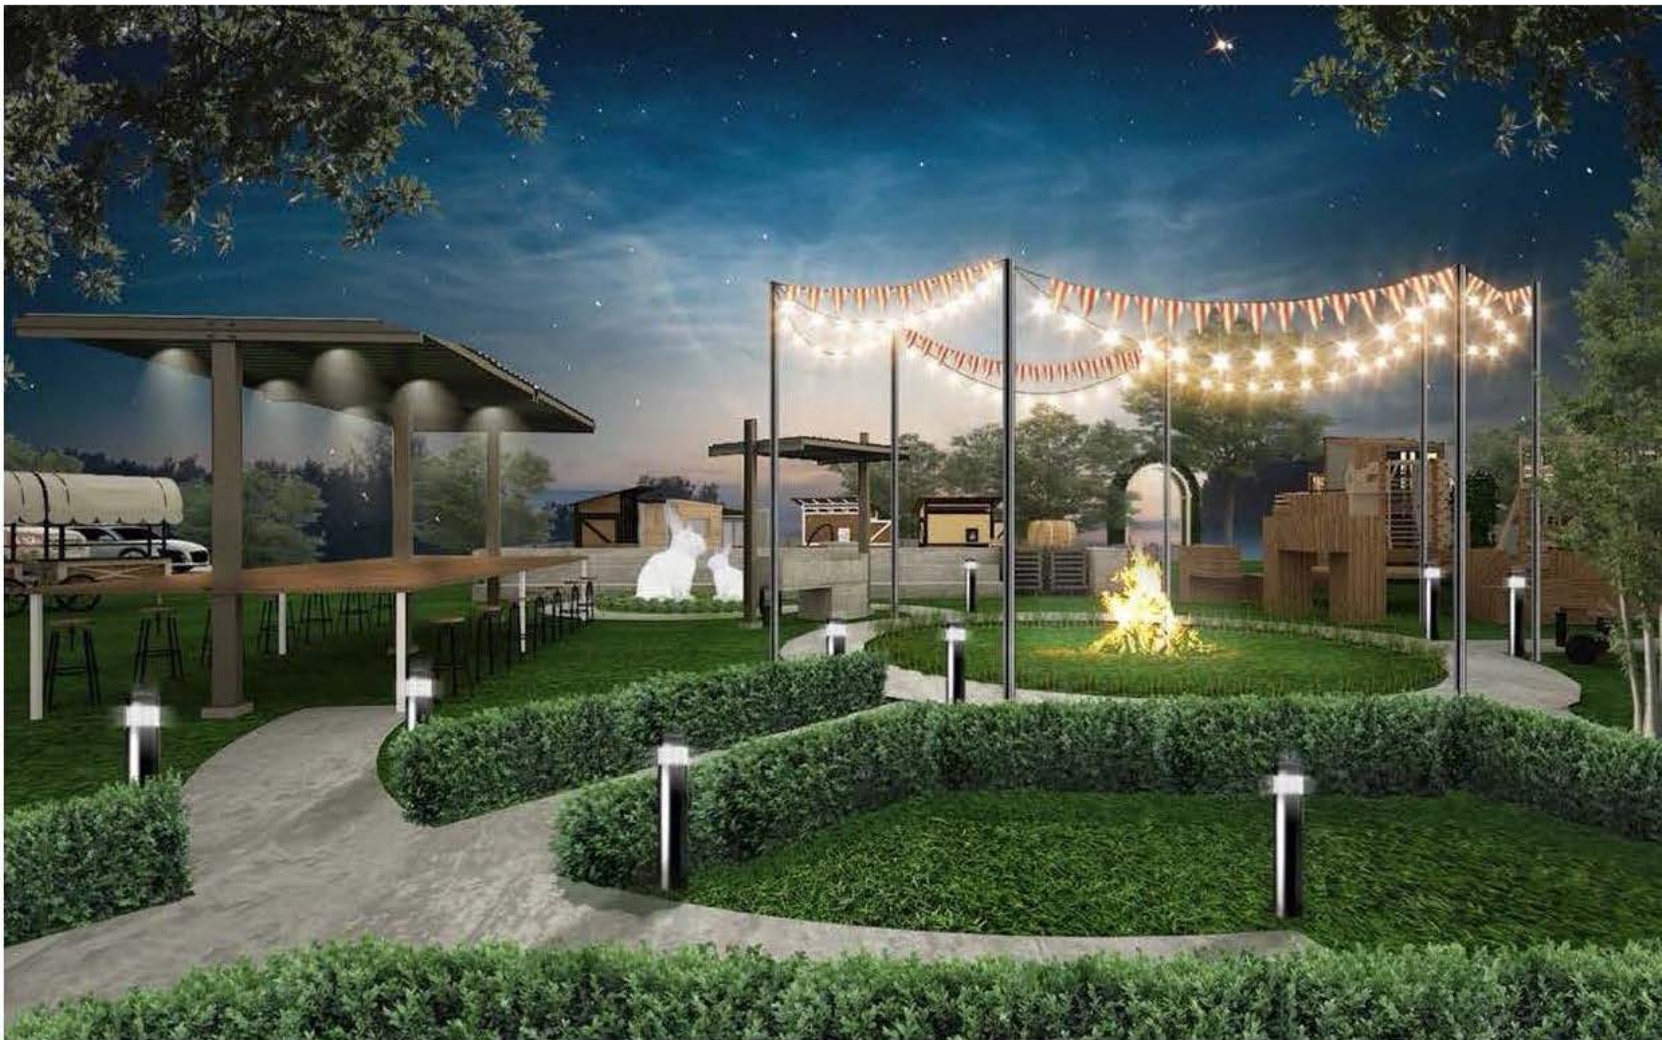


tel. : 087-542-1200

mail : nuttapong\_sira@hotmail.com

Stylish and  
Decorations  
with interior  
vision and  
experience

**THE EN<sup>S</sup>**  
**NIGHT** | Design and  
Decorations

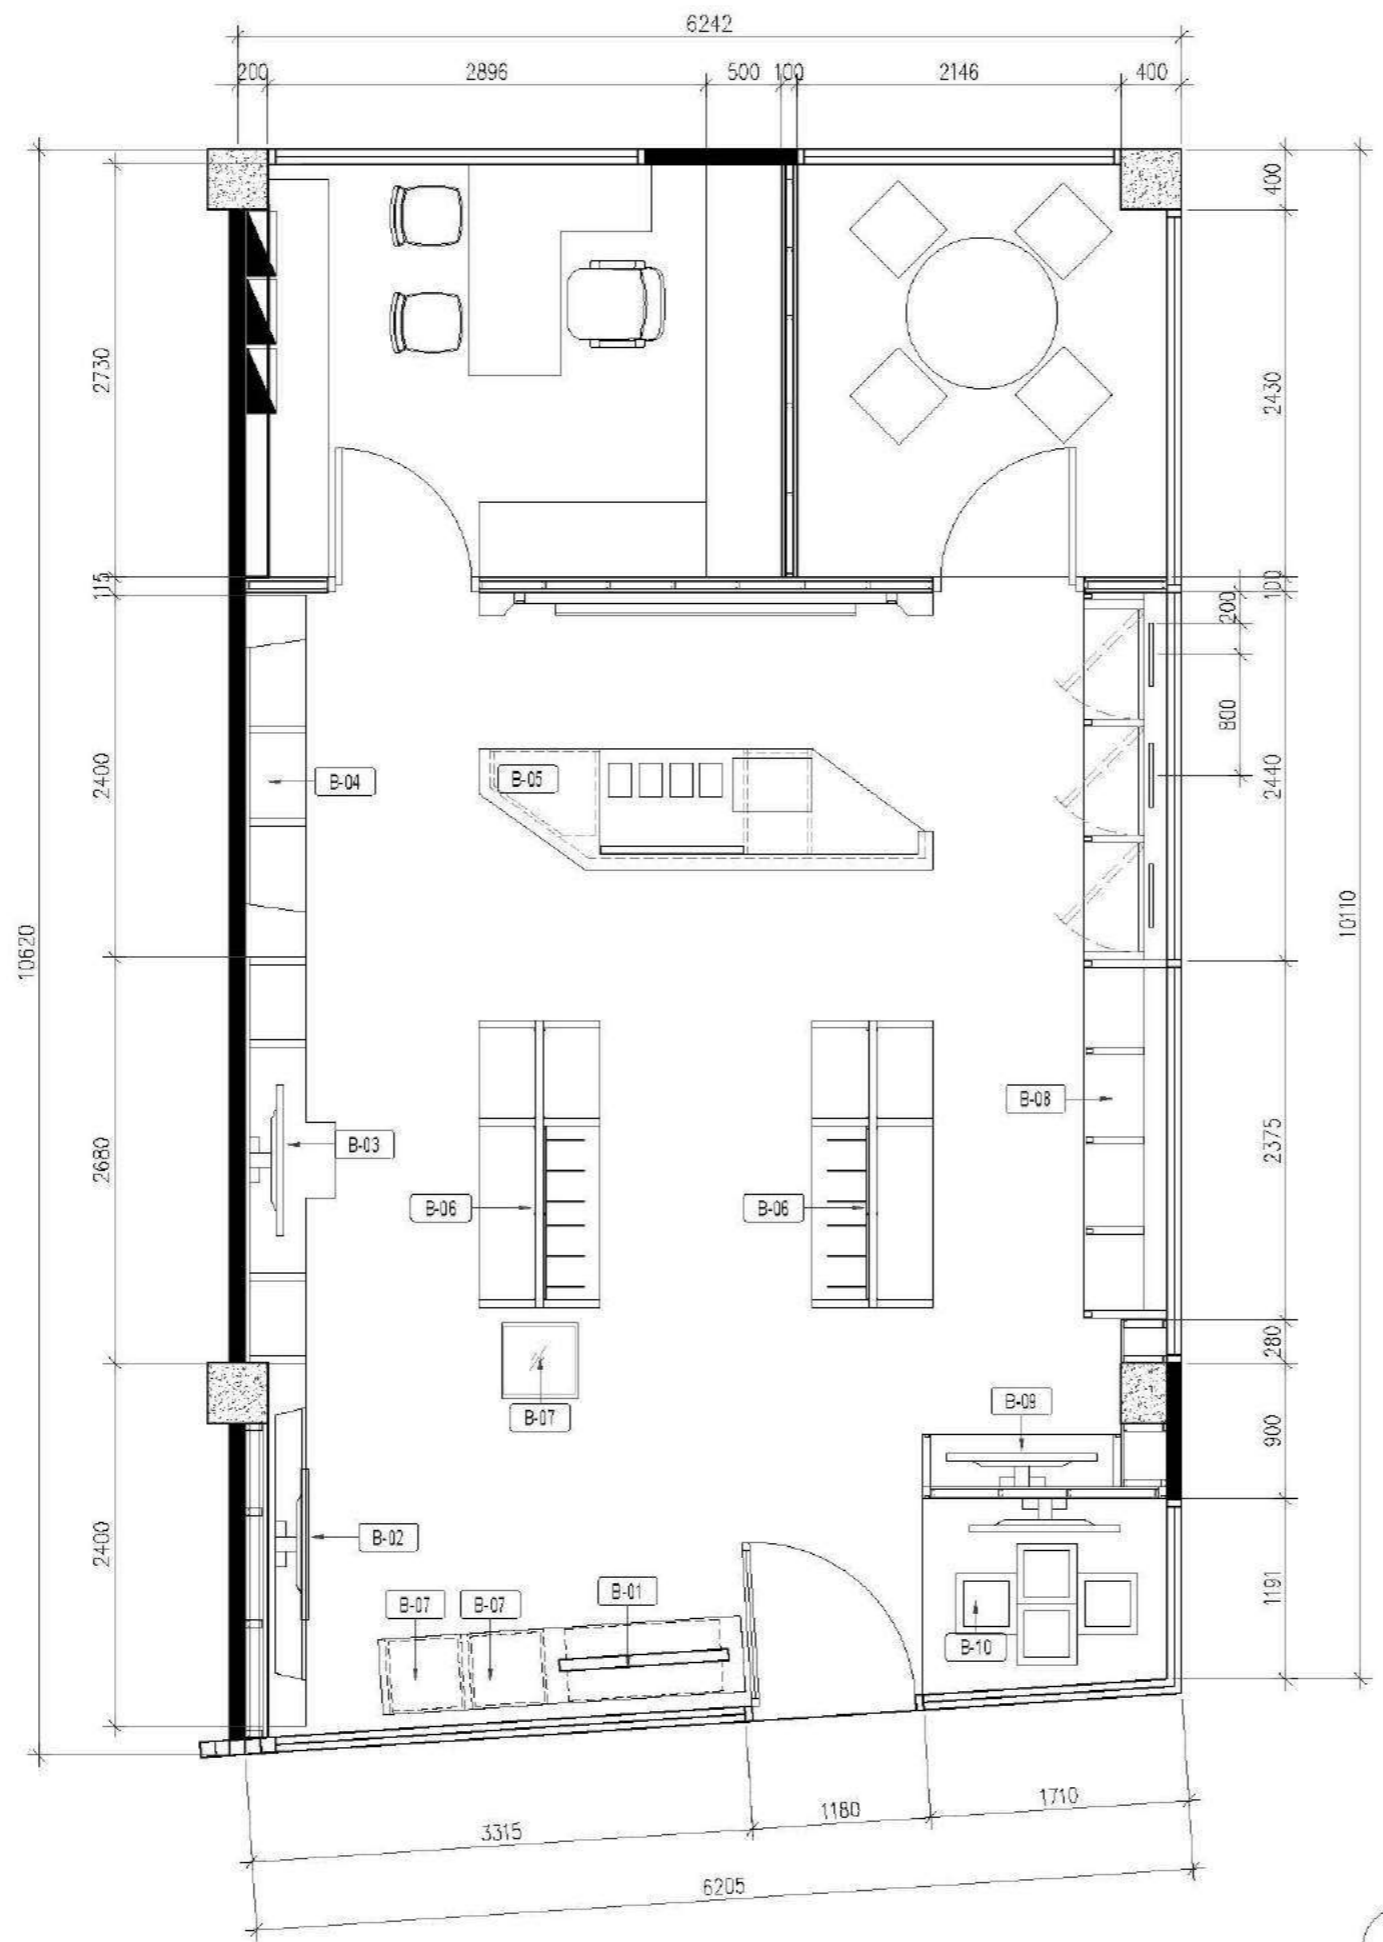

**1 FURNITURE LAYOUT PLAN**  
 ID-101 SCALE 1:50

**WVK** "Design Solutions"  
 T 66(0)2 214 8 750  
 F 66(0)2 214 8 755  
 M 66(0)99 761 1 447

PHAYATHAI PLAZA 128/116 11th FL.  
 ZONE C, PHAYATHAI ROAD  
 THUNG-PHAYATHAI, RAIDHEVEE,  
 BANGKOK 10400, THAILAND  
 WWW.WVKGROUP.COM

Project

**Showroom  
 Play Station**

Owner

คุณสุกิตติ แซ่เตี๋ย

Location

Im Park, Samyan, BANGKOK,  
 THAILAND

Keyplan

REV.	DESCRIPTION	DATE

DRAWING TITLE

FURNITURE LAYOUT PLAN

DRAWN BY	CHECK BY	DATE	TOTAL
WVK	WVK	21.03.61	
CAD FILE NAME	SCALE	PROJECT NO.	
TH18-001_E-01-HUNDREDS	1:50 @ A3	TH18-002	

DRAWING NUMBER

**ID-101**

©COPYRIGHT 2018 PLOT DATE: 30.03.2061

The design as presented in this drawing is the property of WVK Group Co., Ltd. and must not be re-issued, copied or reproduced without written permission from WVK Group Co., Ltd. This drawing must not be used for construction prior to WVK approval of shop drawings.

FOR CONSTRUCTION

Project

**Showroom  
Play Station**

Owner

คุณสุกิตติ แซ่เตี๋ย

Location

Im Park, Samyan, BANGKOK,  
THAILAND

Keyplan

REV.	DESCRIPTION	DATE

**DRAWING TITLE**

REFLECTED CEILING PLAN


DRAWN BY	CHECK BY	DATE	TOTAL
WVK	WVK	21.03.61	
CAD FILE NAME	SCALE	PROJECT NO.	
TH1P-001_01-CEILING	1:50 @ A3	TH1P-002	

**DRAWING NUMBER**

**ID-102**

©COPYRIGHT 2018 PLOT DATE: 30.03.2061

The design as presented in this drawing is the property of WVK Group Co., Ltd. and must not be re-issued, copied or reproduced without written permission from WVK Group Co., Ltd. This drawing must not be used for construction prior to WVK approval of shop drawings.

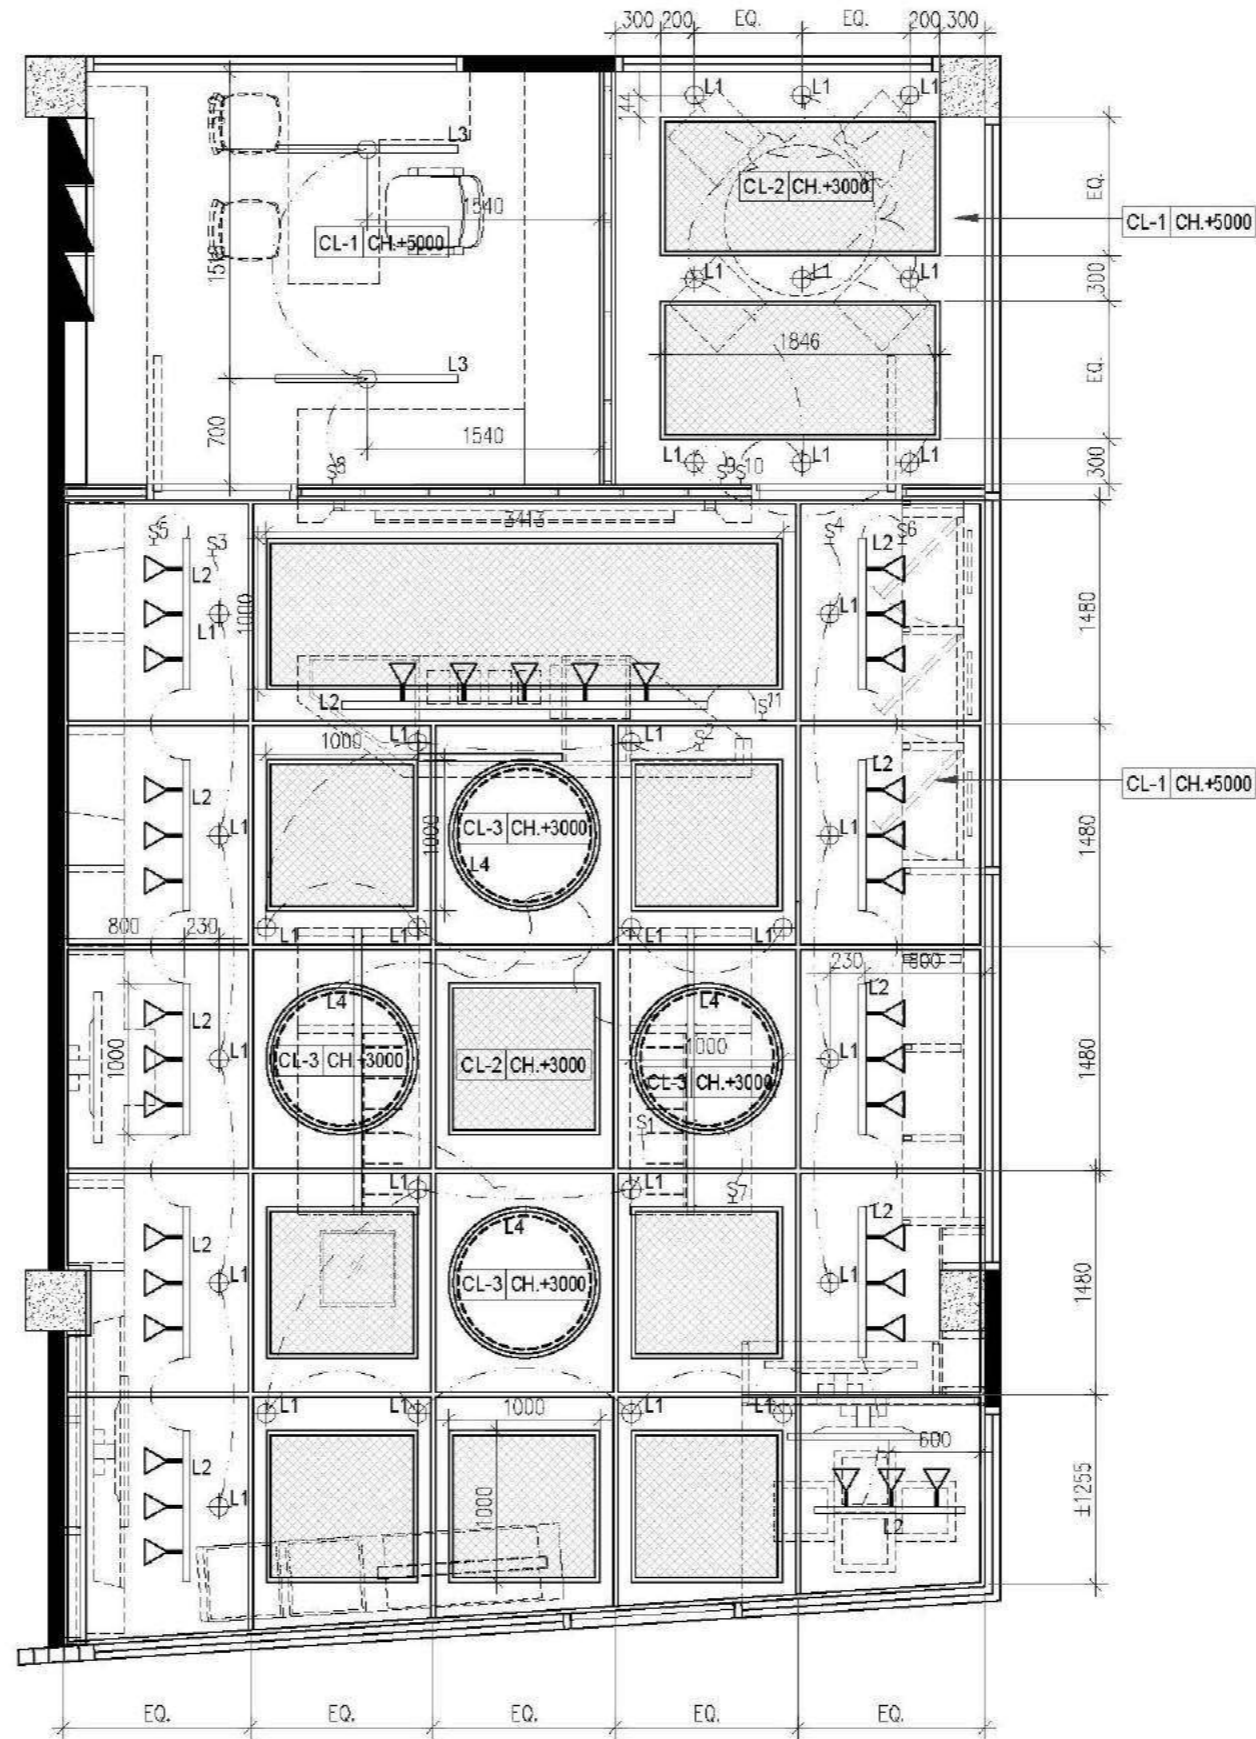

LIGHTING SCHEDULE		
SYMBOLS	NO.	DESCRIPTION
⊕	L1	DOWNLIGHT PL 22w. (8")
⌒	L2	TRACK LIGHT
—○—	L3	FLUORESCENT 36w.
—	L4	LED STRIP LIGHT

CEILING FINISH LEGEND		
SYMBOLS	DESCRIPTION	FINISHING
CL-1	ท้องพื้นทาสีเทาตัว	
CL-2	ฝ้าแขวนระยงแฉงเหล็กฉีกพร้อมโครงเหล็กทำสีดำด้าน	
CL-3	กล่องไฟแขวนติดสติ๊กเกอร์ตามแบบ	

**1 REFLECTED CEILING PLAN**  
ID-102 SCALE 1:50

FOR CONSTRUCTION

Project

**Showroom  
Play Station**

Owner

คุณสุกิตติ แซ่เตี๋ย

Location

Im Park, Samyan, BANGKOK,  
THAILAND

Keyplan

REV.	DESCRIPTION	DATE

DRAWING TITLE

ELEVATION


DRAWN BY	CHECK BY	DATE	TOTAL
WVK	WVK	21.03.61	
CAD FILE NAME	SCALE	PROJECT NO.	
TRU17011010-01-01-01	1:50 @ A3	TH16-002	

DRAWING NUMBER

**ID-201**

©COPYRIGHT 2018 PLOT DATE: 30.03.2061

The design as presented in this drawing is the property of WVK Group Co., Ltd. and must not be re-issued, copied or reproduced without written permission from WVK Group Co., Ltd. This drawing must not be used for construction prior to WVK approval of shop drawings.

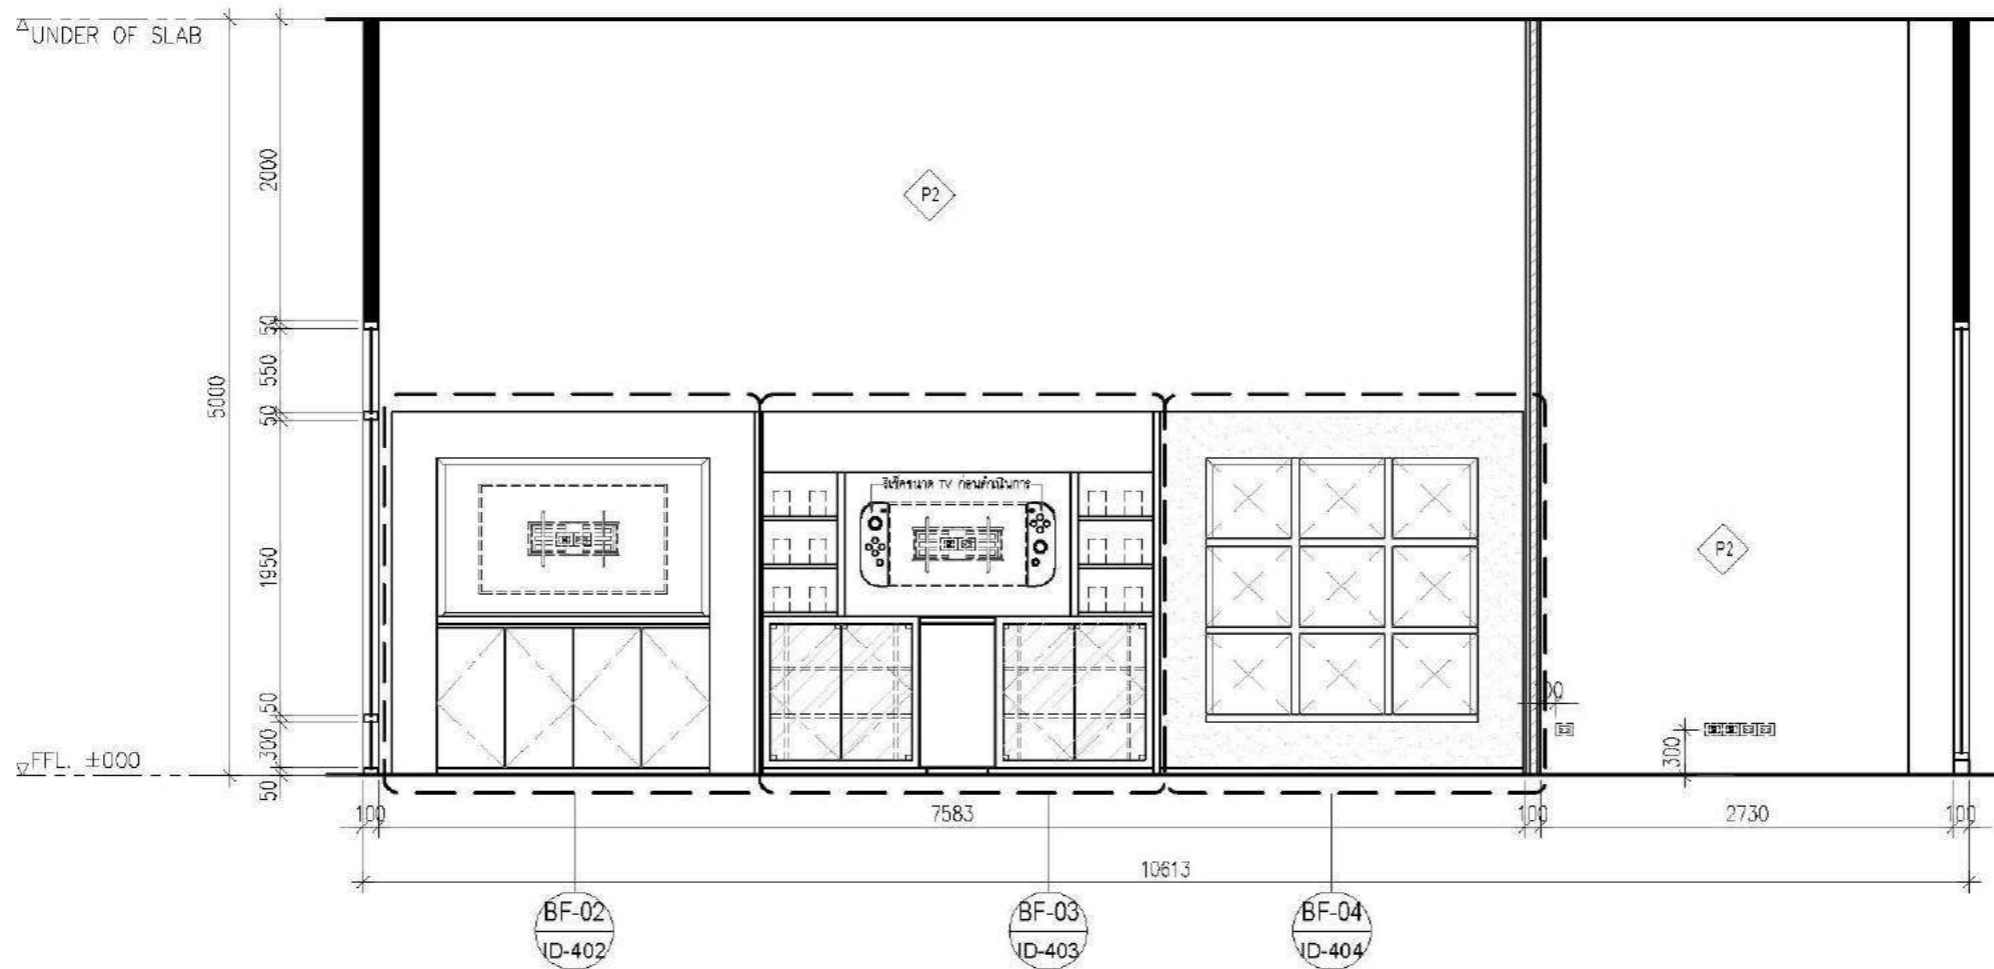

รหัส	วัสดุ	รหัสอ้างอิง
P1	ผนังเติมไม้ทำสี	
P2	ผนังเติมทำสีเทาตัว 8302 TOA	PT 01
P3	ผนังเบาติดลามีเนตสีตัว	LM 01
P4	ผนังเบาทาสีเทาตัว	PT 01
P5	ผนังเบาติดสติ๊กเกอร์	SF 01
P6	ผนังเบาติดลามีเนตสีขาวเงา	LM 07
P7	ผนังเติมทำสีน้ำเงินเข้ม 7293 TOA	PT 02
W1	กระจกเติม	GL 01

FOR CONSTRUCTION

Project

**Showroom  
Play Station**

Owner

คุณสุกิตติ แซ่เตี๋ย

Location

Im Park, Samyan, BANGKOK,  
THAILAND

Keyplan

REV.	DESCRIPTION	DATE

**DRAWING TITLE**

BUILT IN 03


DRAWN BY	CHECK BY	DATE	TOTAL
WVK	WVK	21.03.61	-
CAD FILE NAME	SCALE	PROJECT NO.	
	1:25 @A3	TH16-002	

**DRAWING NUMBER**


**ID-403**

©COPYRIGHT 2018 PLOT DATE: 30.03.2061

The design as presented in this drawing is the property of WVK Group Co., Ltd. and must not be re-issued, copied or reproduced without written permission from WVK Group Co., Ltd. This drawing must not be used for construction prior to WVK approval of shop drawings.

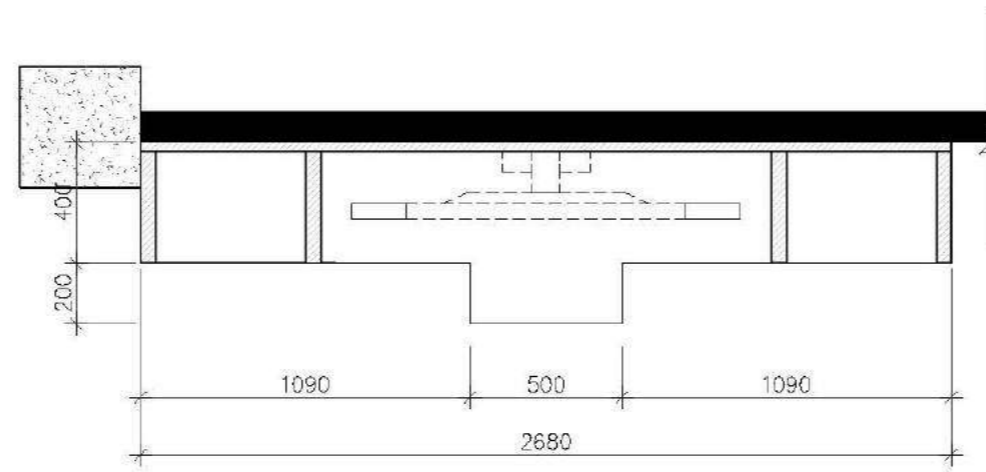


**PLAN BF-03**  
ID-403 SCAL 1/25

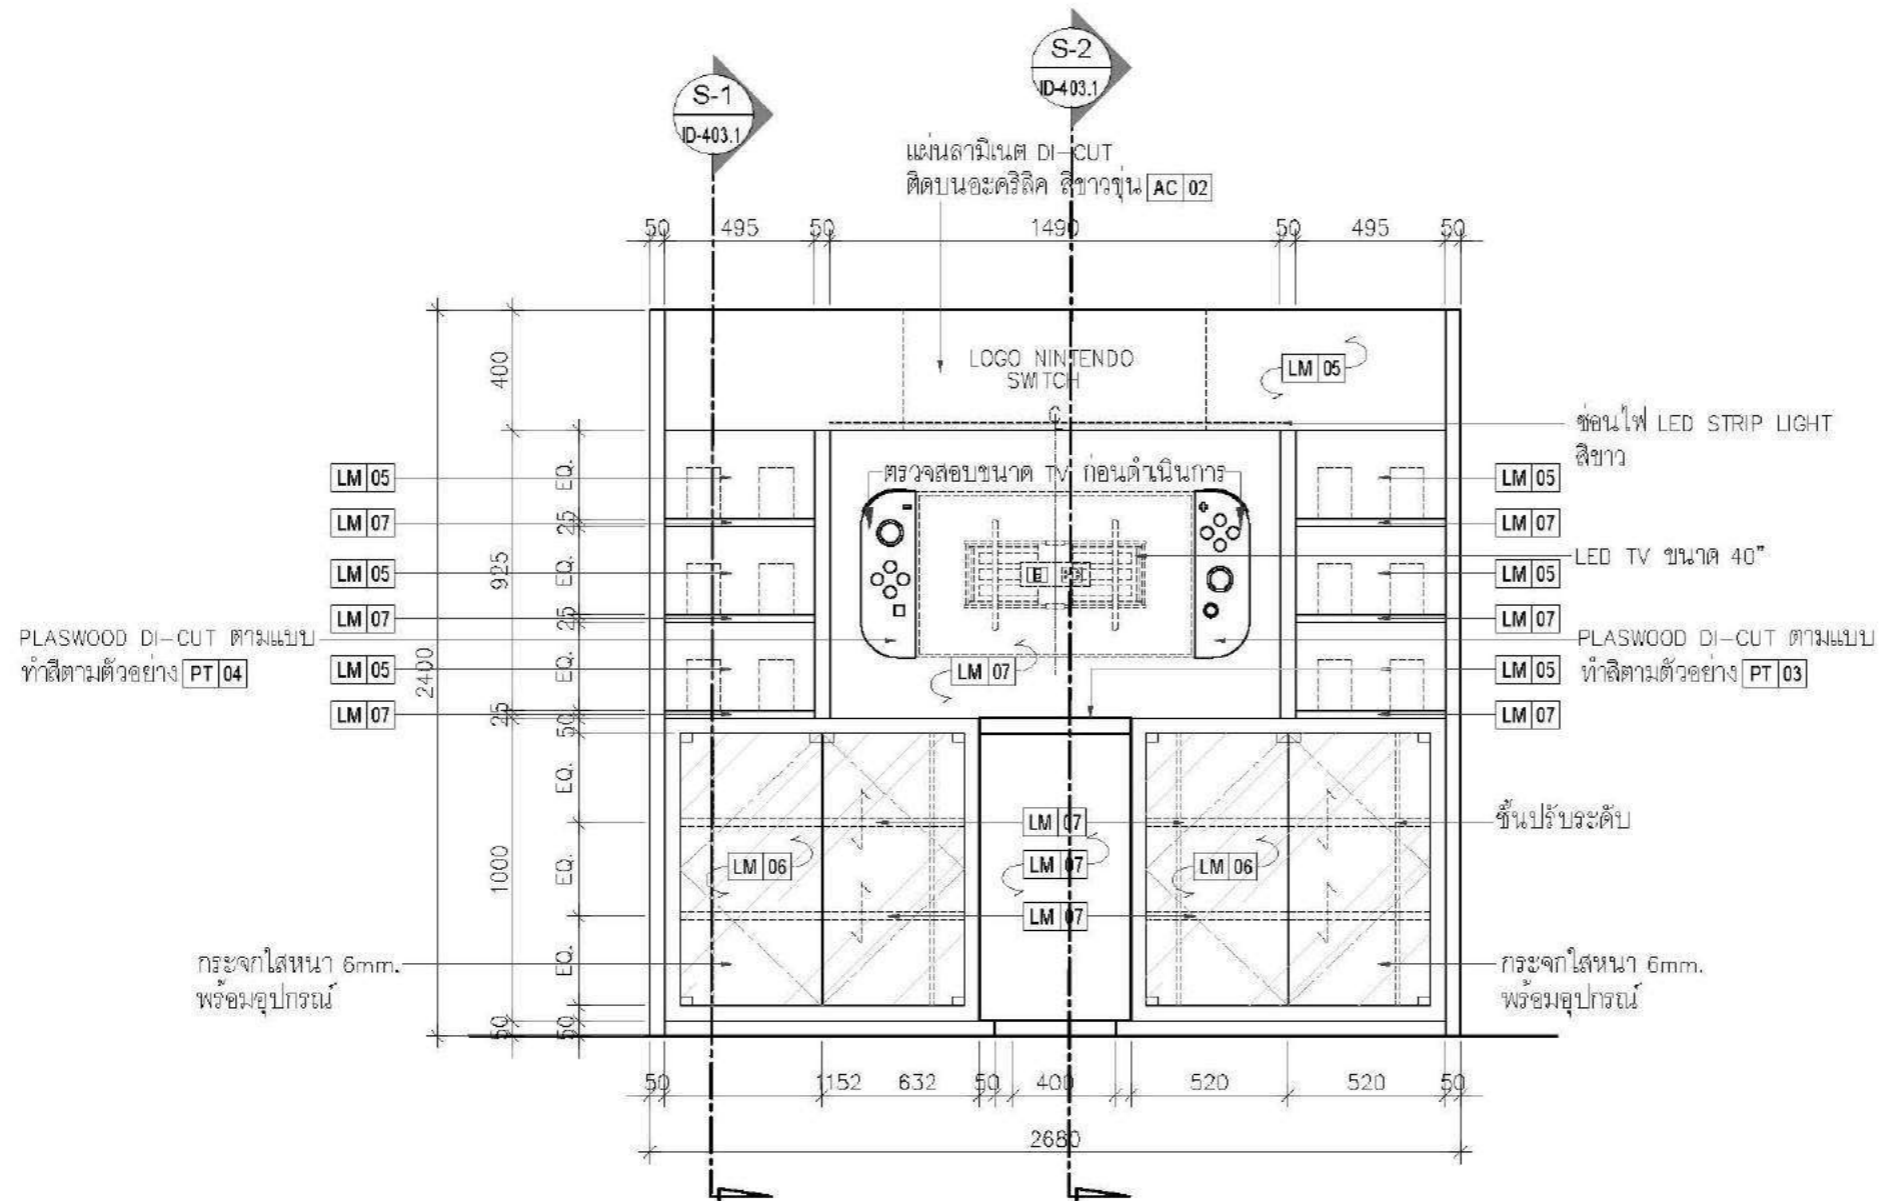

**FRONT**  
ID-403 SCAL 1/25

FOR CONSTRUCTION

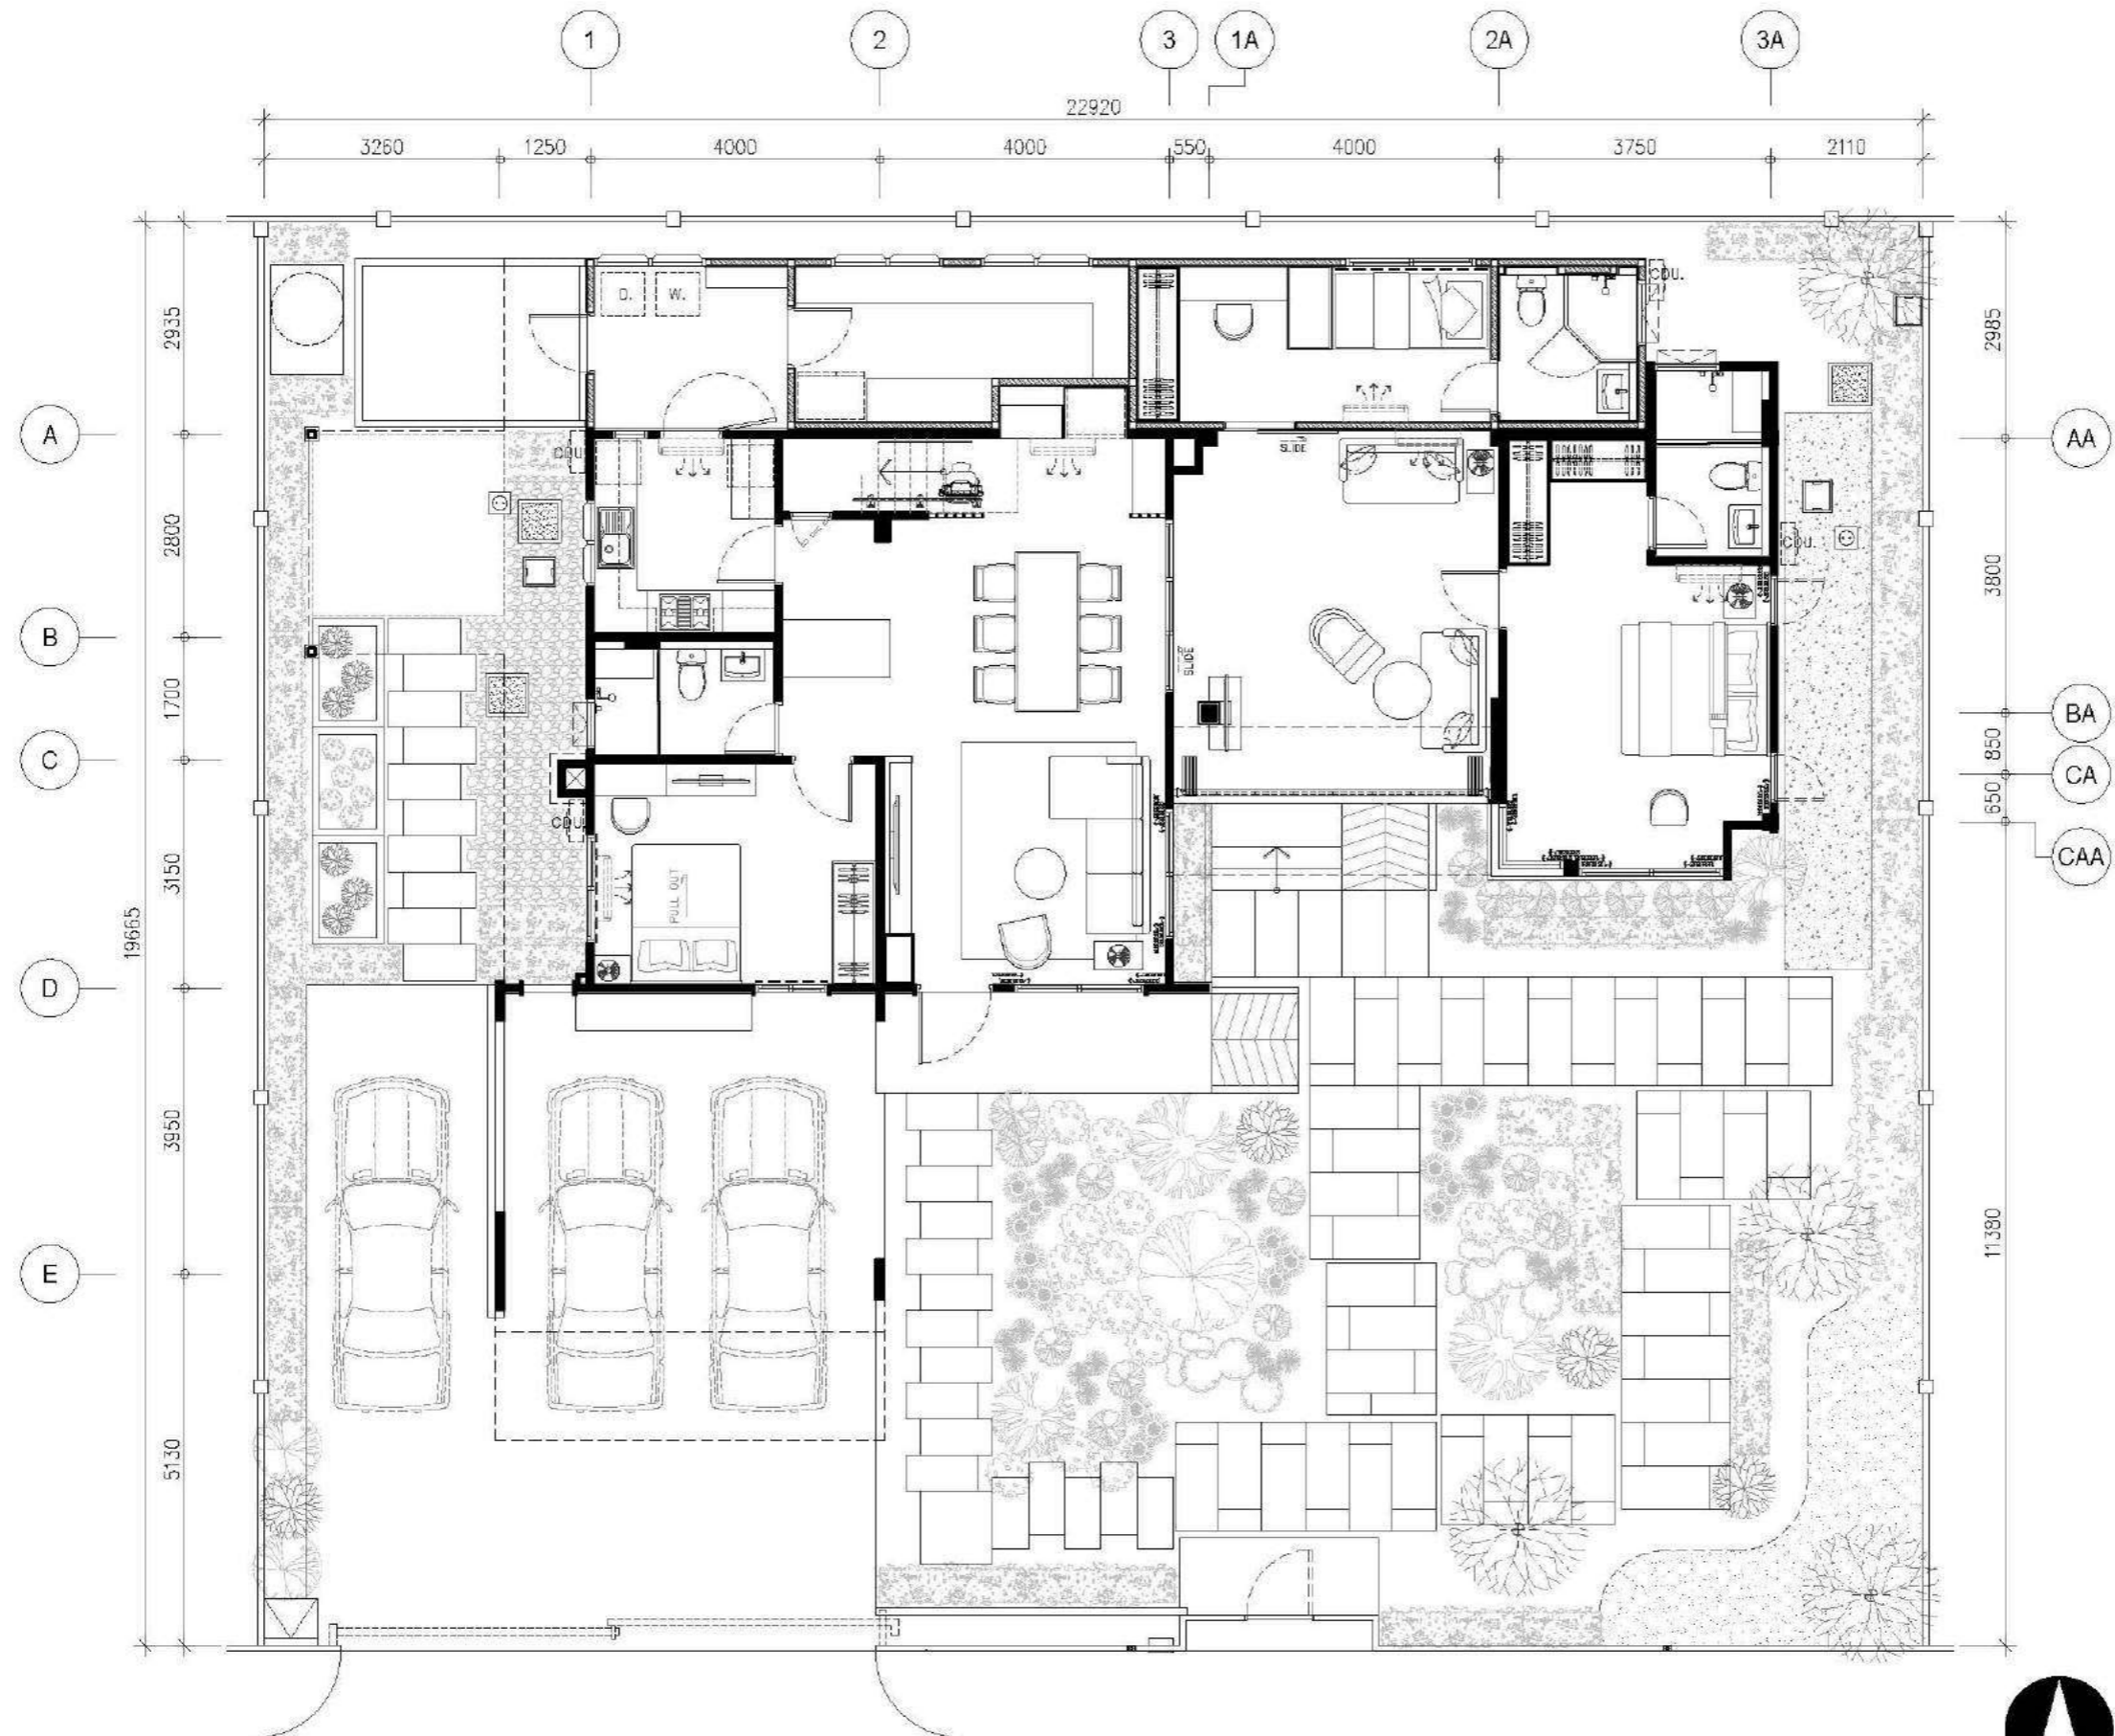

1 1ST FLOOR : LANDSCAPE LAYOUT PLAN  
 L-100 SCALE 1:100

**WVK** Design Solutions  
 T 66(0)2 214 8 750  
 F 66(0)2 214 8 755  
 M 66(0)88 761 1 447

PHAYATHAI PLAZA 128/116 11th FL.  
 ROOM C PHAYATHAI ROAD  
 THUNG-PHAYATHAI, RAIHAYEE,  
 BANGKOK 10400 THAILAND  
 WWW.WVKGROUP.COM

Project

**Khun Triphong  
 Residence**

Owner

**Khun Triphong**

Location  
 มัดพันนา อ่างทอง- บางบอน  
 , กรุงเทพมหานคร

Key Plan

REV.	DESCRIPTION	DATE
-	-	-

DRAWING TITLE

1st FLOOR

LANDSCAPE LAYOUT PLAN


DRAWN BY	CHECK BY	DATE	TOTAL
WVK	WVK	21.12.61	-
CAD FILE NAME	SCALE	PROJECT NO.	
TH18-005-L-100-LANDS	1:100 @ A3	THM18-006	

DRAWING NUMBER

**L-100**

©COPYRIGHT 2019 PLOT DATE: 21.12.2018

The design as presented in this drawing is the property of WVK Group Ltd., and must not be re-used, copied or reproduced without written permission from WVK Group Ltd. This drawing must not be used for construction prior to WVK approval of shop drawings.

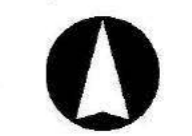

อะนูนิตสเหนือ

FOR CONSTRUCTION

Project

**Khun Triphong  
Residence**

Owner

**Khun Triphong**

Location

มีนพนา อ่างทอง- บางบอน  
, กรุงเทพฯ

Key Plan

REV.	DESCRIPTION	DATE

**DRAWING TITLE**

1st FLOOR  
REFLECTED CEILING PLAN


DRAWN BY	CHECK BY	DATE	TOTAL
WVK	WVK	21.12.61	
CAD FILE NAME	SCALE	PROJECT NO.	
TH18-005_ID102-CEILDWG	1:75 @ A3	TH18-005	

**DRAWING NUMBER**

**ID-102.1**

©COPYRIGHT 2019 PLOT DATE: 21.12.2019

The design as presented in this drawing is the property of WVK Group Ltd., and must not be re-used, copied or reproduced without written permission from WVK Group Ltd. This drawing must not be used for construction prior to WVK approval of shop drawings.

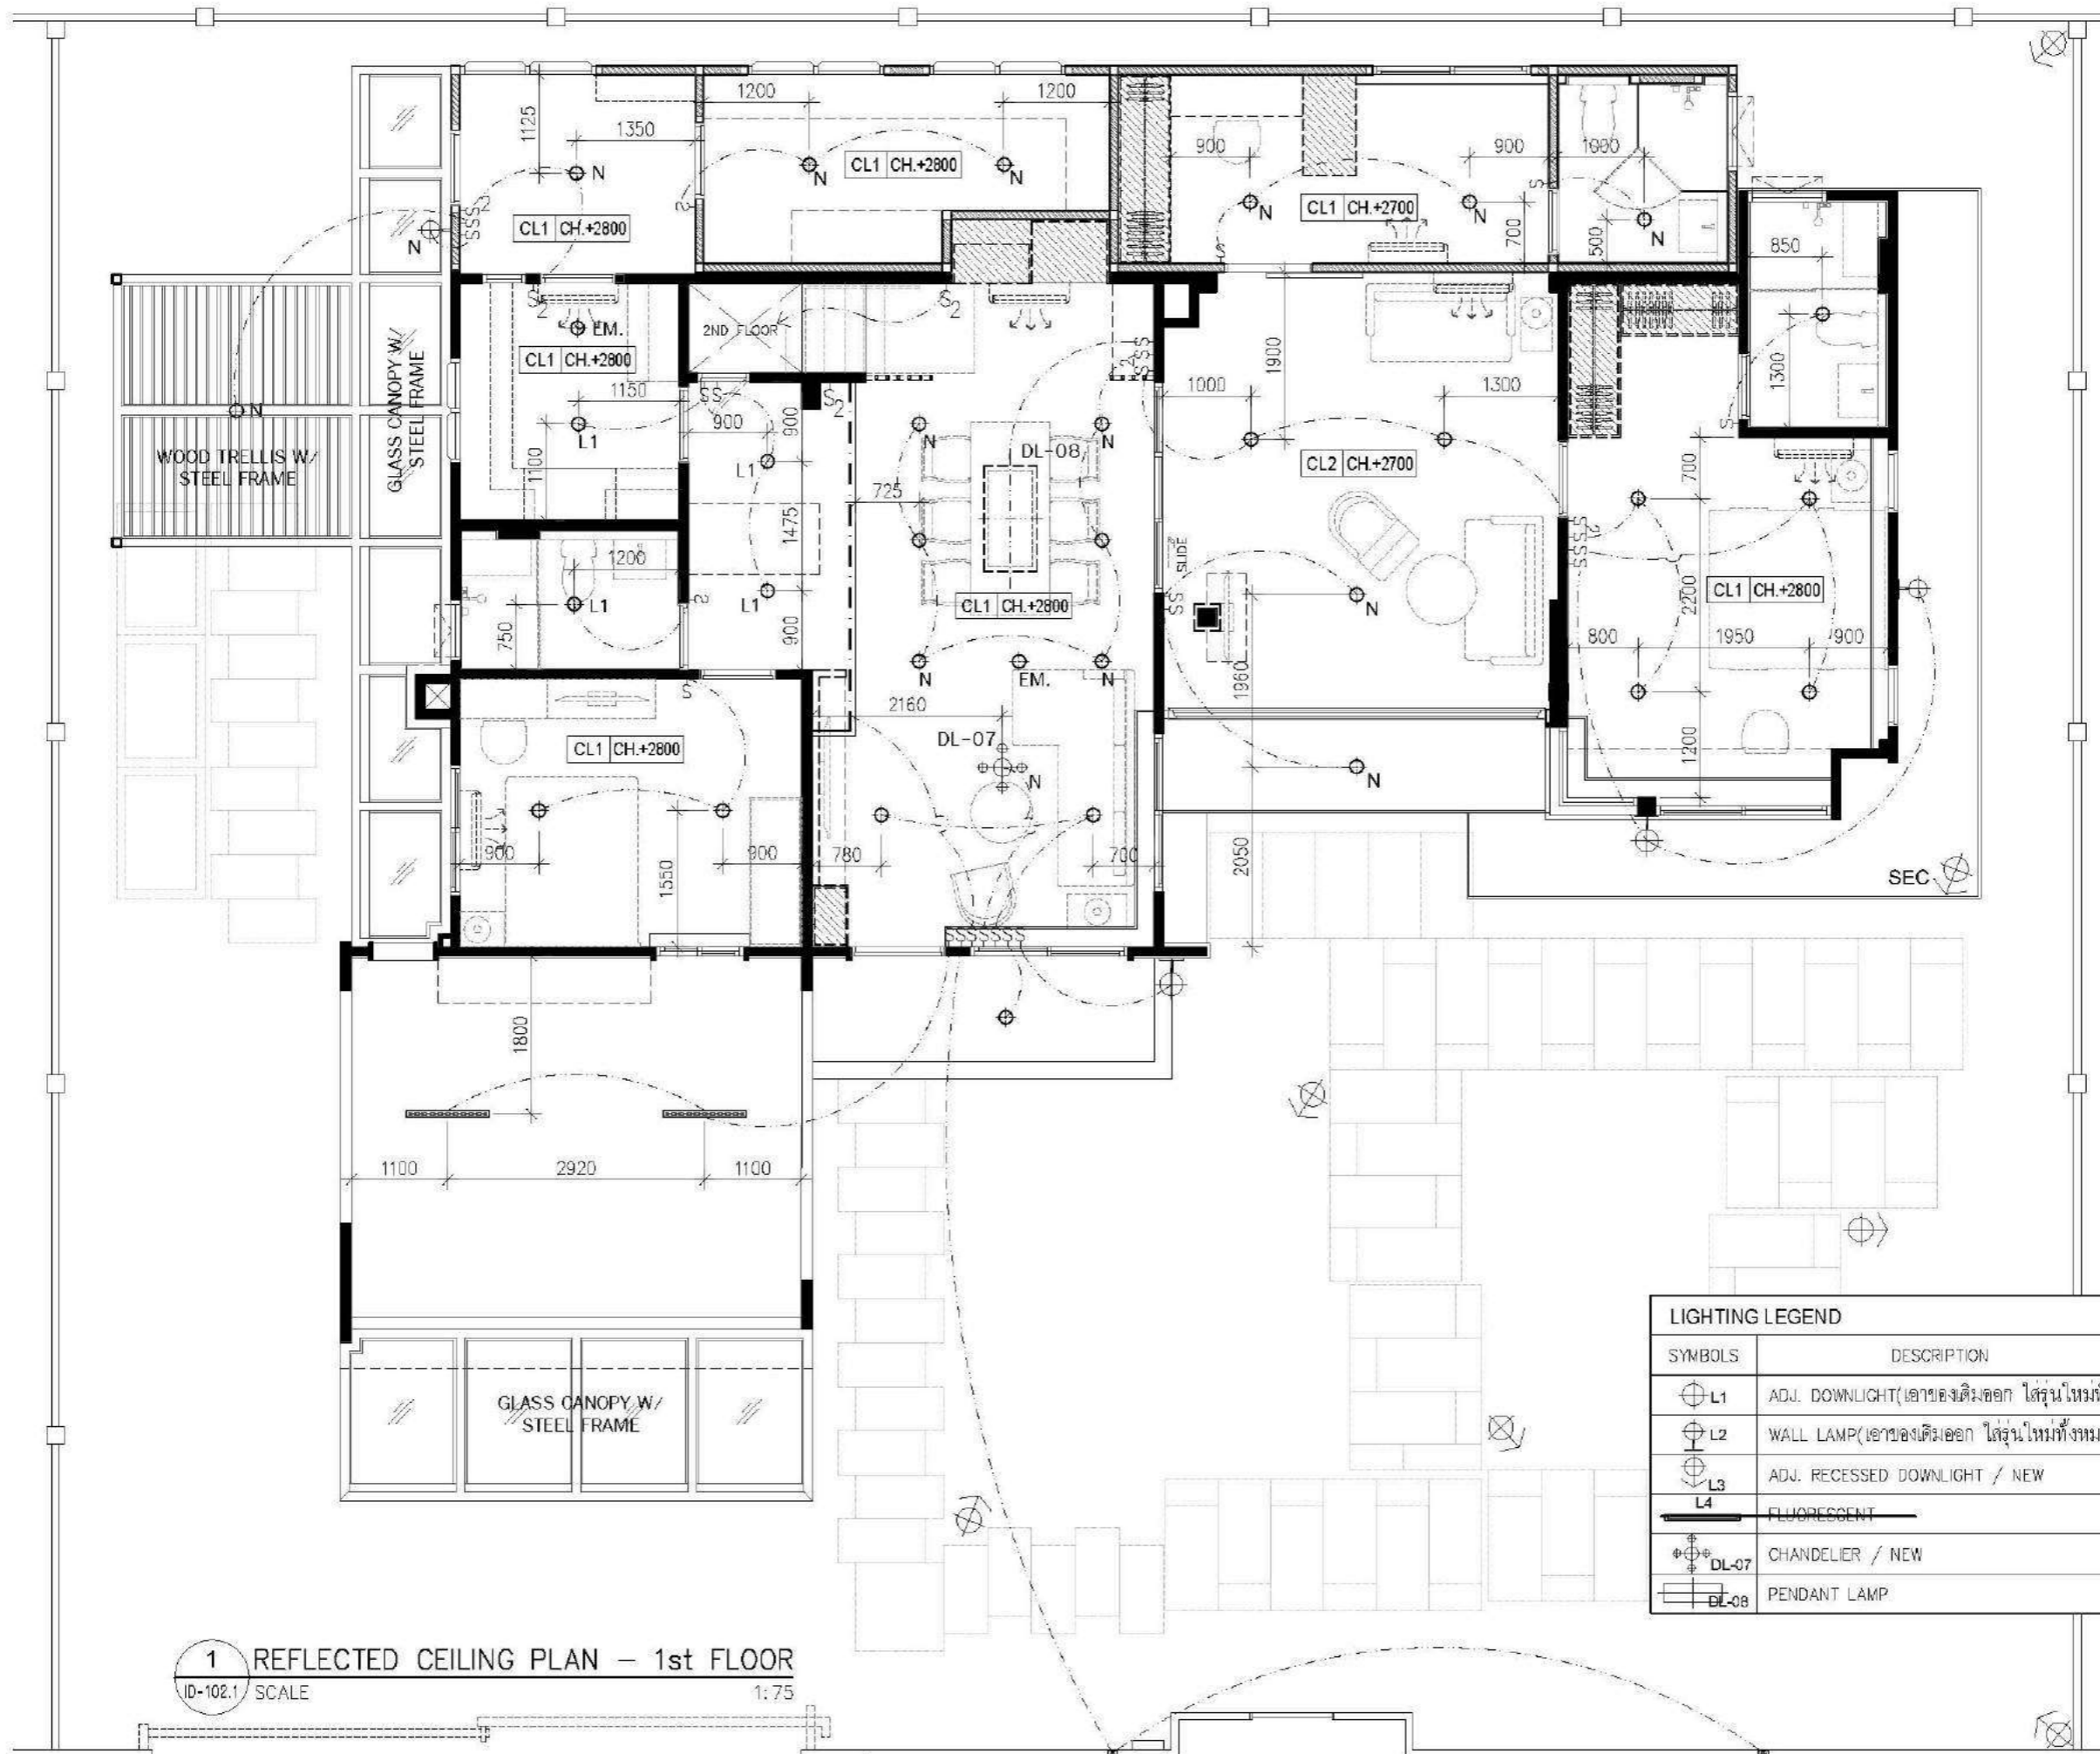


LIGHTING LEGEND	
SYMBOLS	DESCRIPTION
⊕ L1	ADJ. DOWNLIGHT(เอาของเดิมออก ใส่รุ่นใหม่ทั้งหมด)
⊕ L2	WALL LAMP(เอาของเดิมออก ใส่รุ่นใหม่ทั้งหมด)
⊕ L3	ADJ. RECESSED DOWNLIGHT / NEW
⊕ L4	FLUORESCENT
⊕ DL-07	CHANDELIER / NEW
⊕ DL-08	PENDANT LAMP

**1 REFLECTED CEILING PLAN – 1st FLOOR**  
ID-102.1 SCALE 1:75

**FOR CONSTRUCTION**



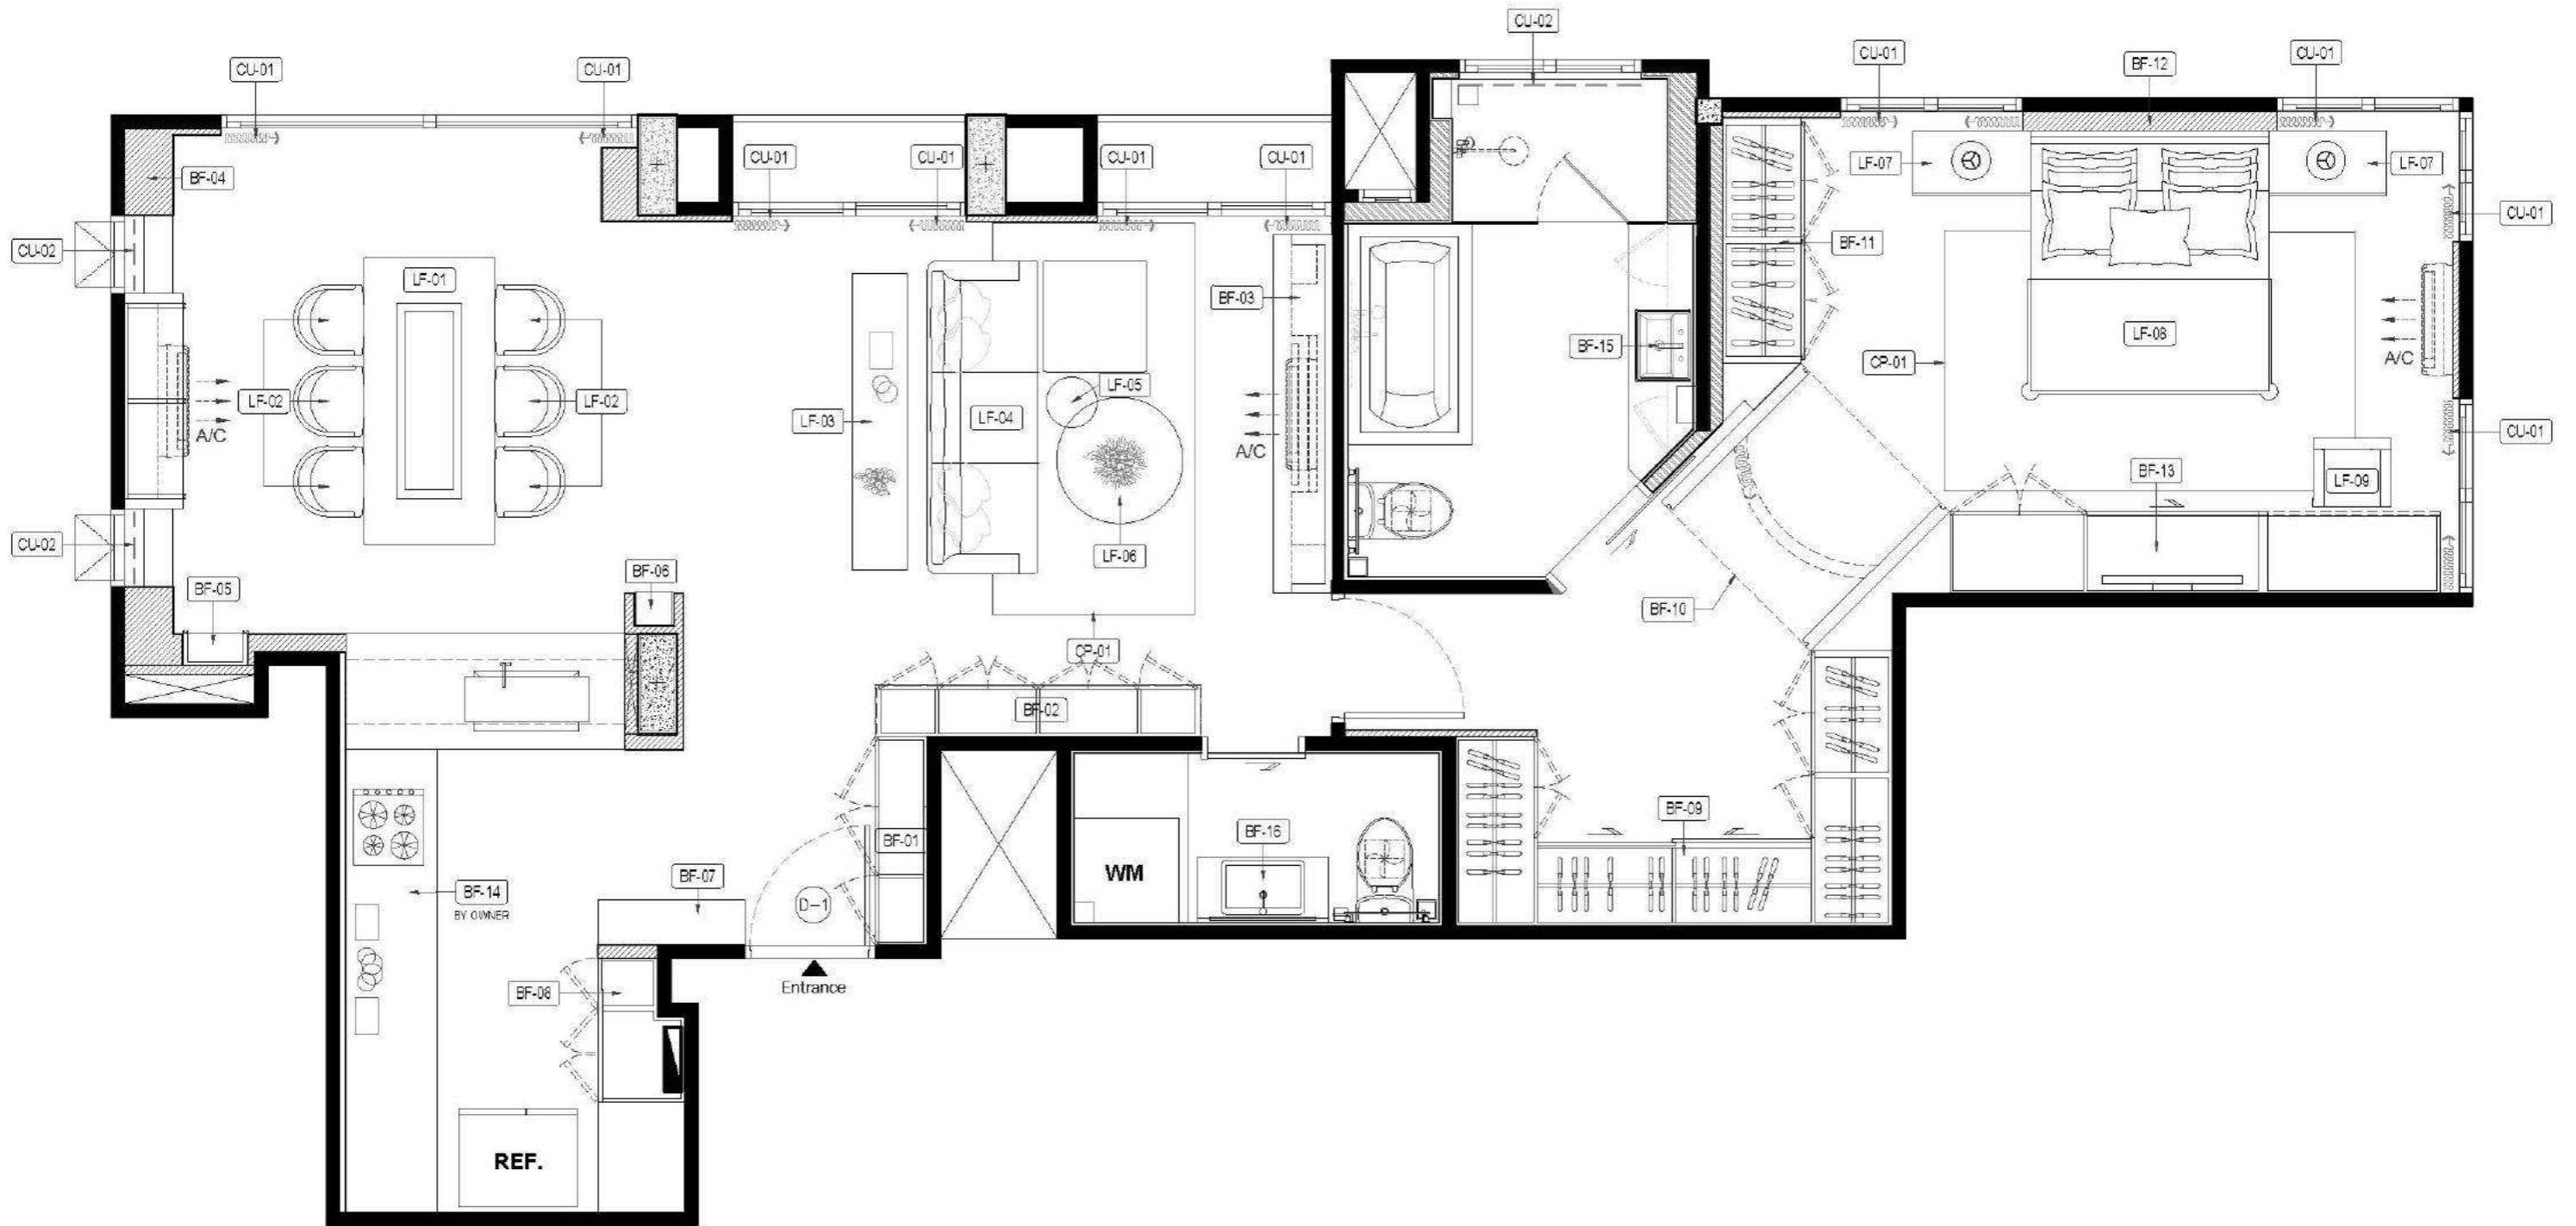

1 FURNITURE LAYOUT PLAN  
 ID-101 SCALE 1:50

FOR CONSTRUCTION

**WVK** Design Solutions  
 T 66(0)2 214 6 750  
 F 66(0)2 214 6 755  
 M 66(0)89 761 1 447  
 PHAYATHAI PLAZA 128/116 11th FL., ZONE C  
 PHAYATHAI ROAD, THUNG-PHAYATHAI  
 RAJDEVEE, BANGKOK 10400, THAILAND  
 WWW.WVKGROUP.COM

Project :  
**Khun Nini @Sarasini Residence**  
 Location :  
**ชั้น 7 ห้อง 80 ถนนสารสิน ลุมพินี ปทุมวัน กรุงเทพมหานคร 10330**

Owner :  
**Khun Nini**


REV.	DESCRIPTION	DATE
-	-	-

PROJECT NO. : MKT18-007  
 SCALE : 1:50 @ A3  
 PLOT DATE : 11.05.2561


DRAWN BY : WVK  
 CHECK BY : WVK  
 CAD FILE NAME: MKT18-007\_ID-101 - RUNDWG

DRAWING TITLE	DRAWING NUMBER
FURNITURE LAYOUT PLAN	<b>ID-101</b>

© copyright 2018. The design as presented in this drawing is the property of WVK . Ltd., and must not be re-issue, copied or reproduce without written permission from WVK Group Ltd. This drawing must not be used for construction prior to WVK approval of shop drawings.

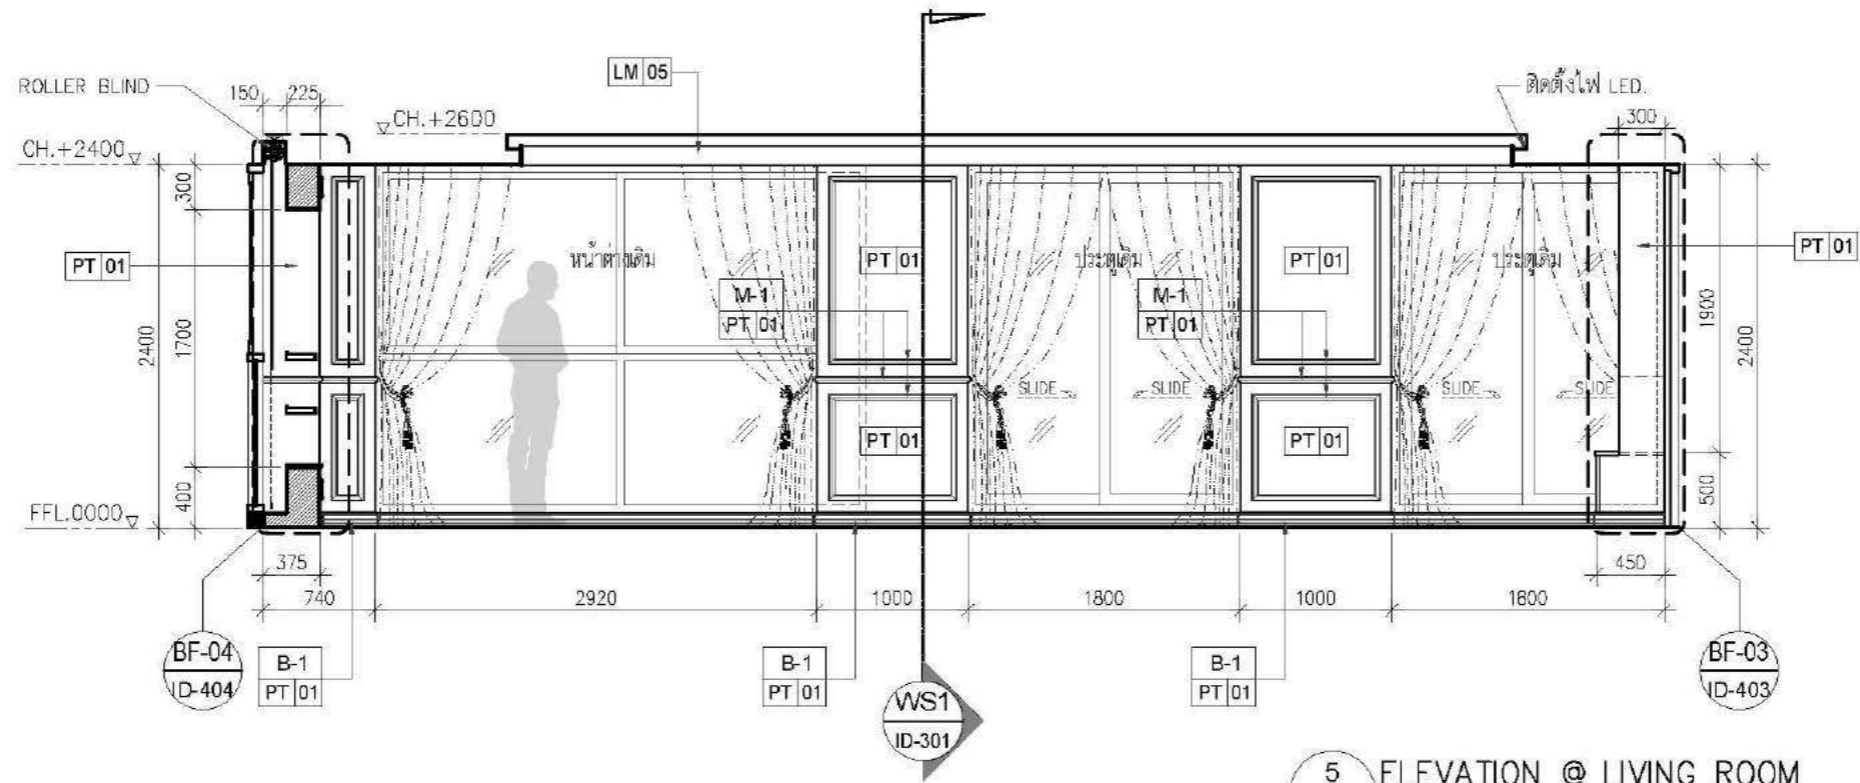

5 ELEVATION @ LIVING ROOM  
ID-202 SCALE 1:50

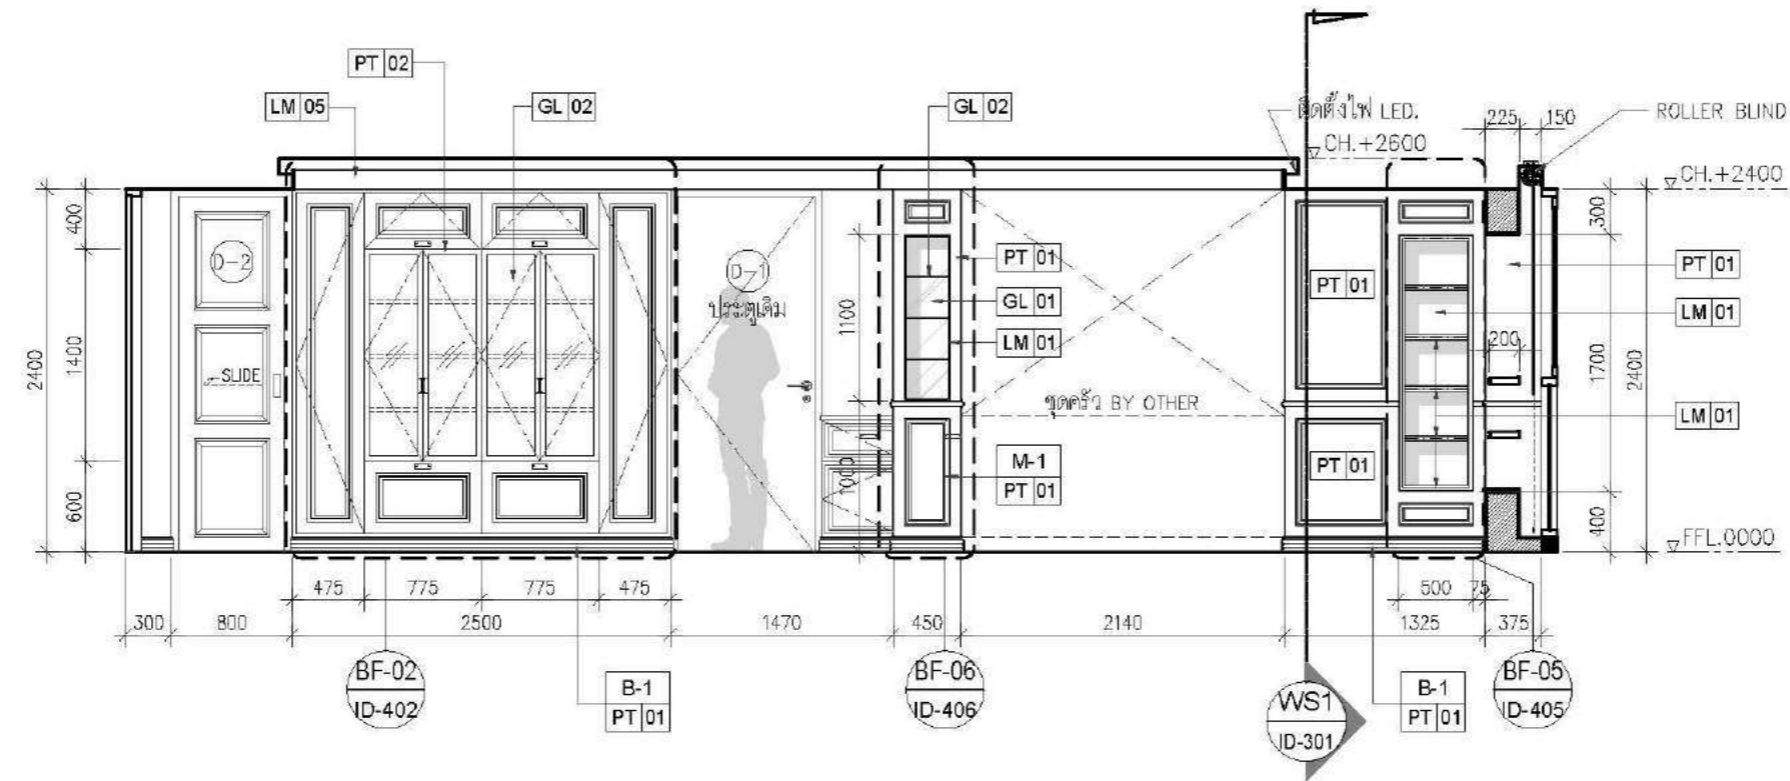

6 ELEVATION @ LIVING ROOM  
ID-202 SCALE 1:50

MOLDING SPECIFICATION	
SYMBOL	DESCRIPTION
M-1	บัวประดับผนัง By GAUDI DECOR - No. CR610
B-1	บัวพื้น By GAUDI DECOR - No. CR306B

**WVK** *WVK Group Solutions*  
 T 66(0)2 214 6 750  
 F 66(0)2 214 6 755  
 M 66(0)89 761 1 447  
 PHAYATHAI PLAZA 128/116 11th FL., ZONE C  
 PHAYATHAI ROAD, THUNG-PHAYATHAI  
 RAJDHEVEE, BANGKOK 10400, THAILAND  
 W W W . W V K G R O U P . C O M


Project : Khun Nini @Sarasini Residence  
 Owner : Khun Nini  
 Location : ชั้น 7 ห้อง 80 ถนนสารสิน ลุมพินี ปทุมวัน กรุงเทพมหานคร 10330

REV.	DESCRIPTION	DATE
-	-	-


PROJECT NO. : MKT18-007  
 SCALE : 1:50 @ A3  
 PLOT DATE : 11.05.2561  
 DRAWN BY : WVK  
 CHECK BY : WVK  
 CAD FILE NAME : MKT18-007-JI-01-01V.10301.DWG

FOR CONSTRUCTION	
DRAWING TITLE	DRAWING NUMBER
INTERIOR ELEVATION	<b>ID-202</b>


© COPYRIGHT 2018. The design as presented in this drawing is the property of WVK . Ltd., and must not be re-issue, copied or reproduce without written permission from WVK Group Ltd. This drawing must not be used for construction prior to WVK approval of shop drawings.

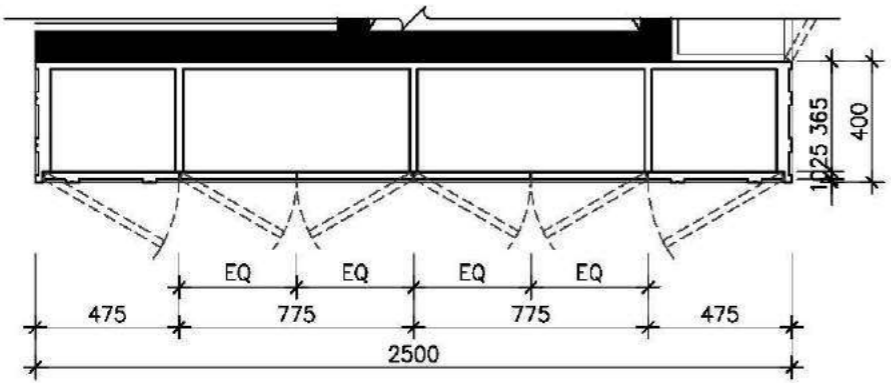

LAYOUT PLAN  
ID-402 SCALE 1 : 25

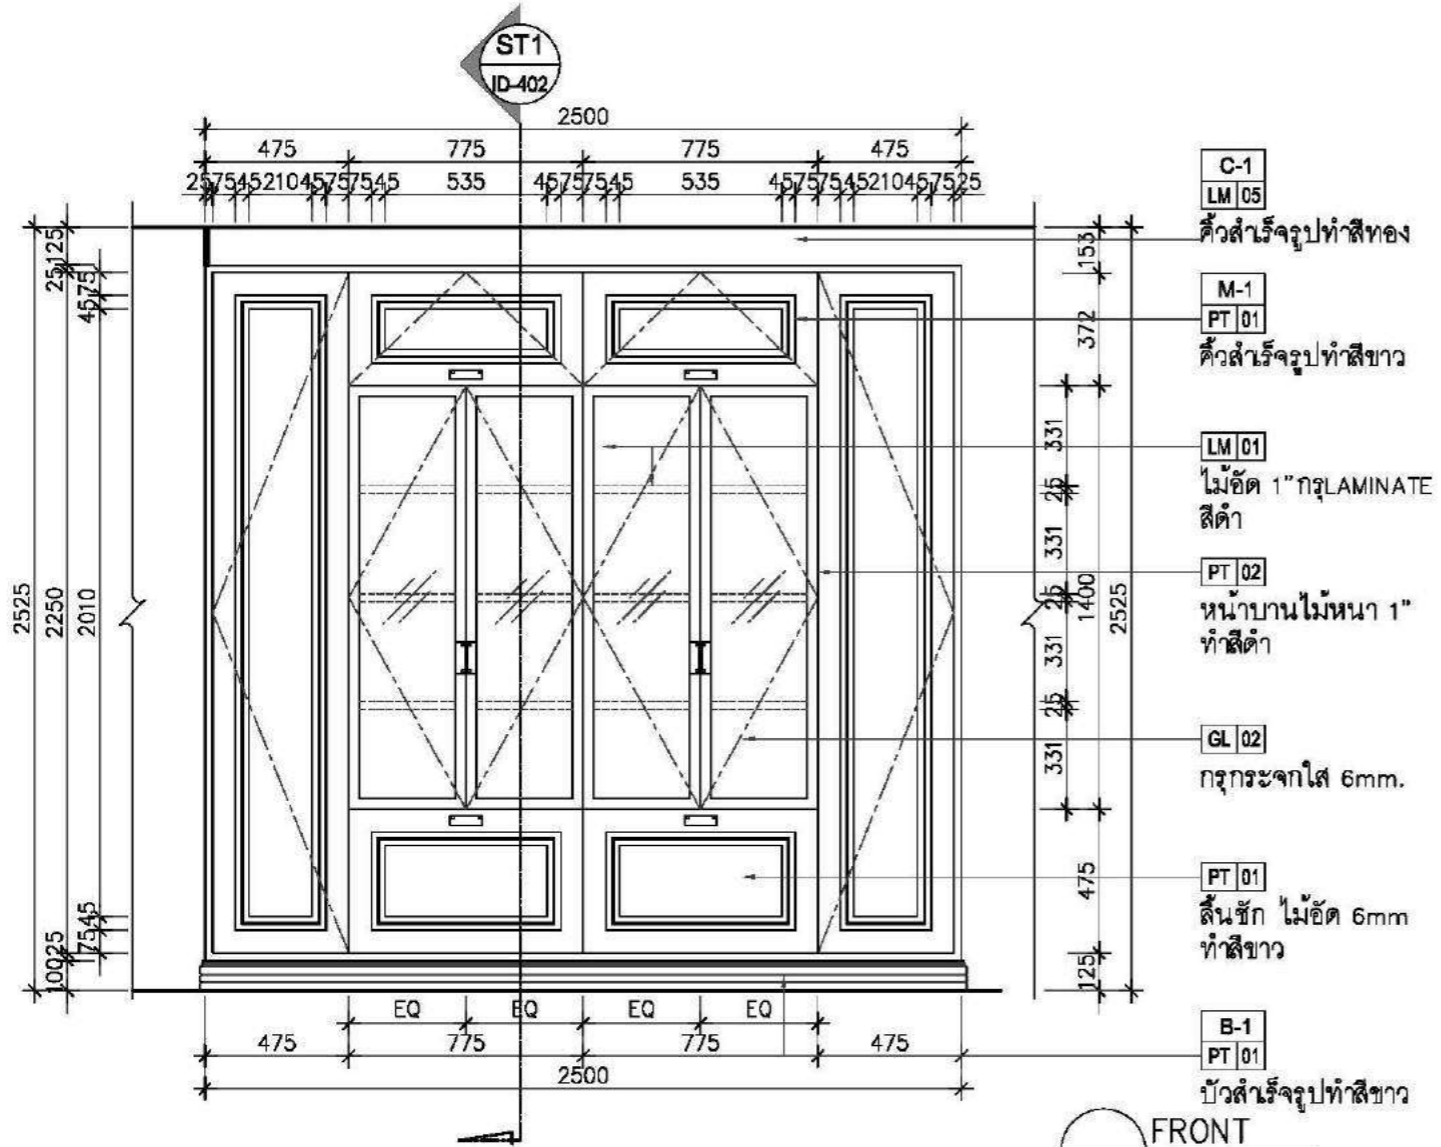

FRONT  
ID-402 SCALE 1 : 25

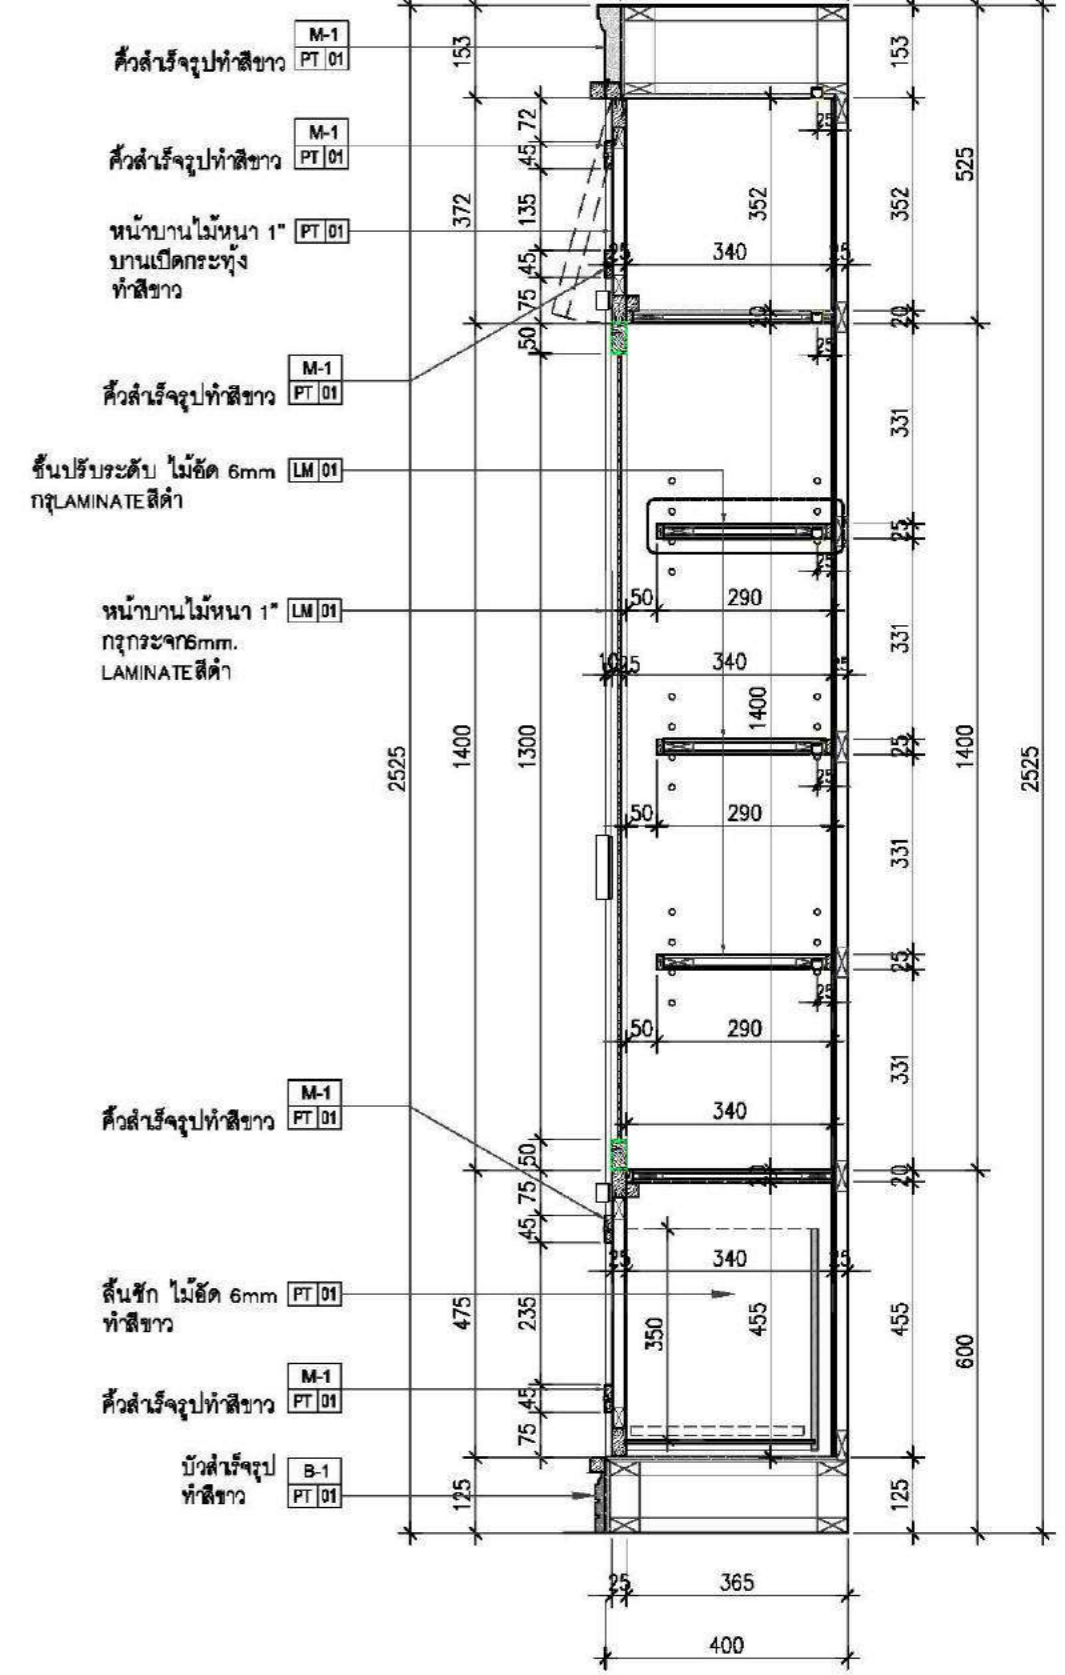

SECTION  
ID-402 SCALE 1 : 12.5

FOR INFORMATION

**WVK** "Design Solutions"  
T 66(0)2 214 6 750  
F 66(0)2 214 6 755  
M 66(0)89 761 1 447  
PHAYATHAI PLAZA 128/116 11th FL., ZONE C  
PHAYATHAI ROAD, THUNG-PHAYATHAI  
RAJDHEVEE, BANGKOK 10400, THAILAND  
W W W . W V K G R O U P . C O M

Project : Khun Nini @Sarasini Residence  
Location : ชั้น 7 ห้อง 80 ถนนสารสิน ลุมพินี ปทุมวัน กรุงเทพมหานคร 10330  
Owner : Khun Nini


REV.	DESCRIPTION	DATE
-	-	-

PROJECT NO. : MKT18-007  
SCALE : 1:50 @ A3  
PLOT DATE : 11.05.2581


DRAWN BY : WVK  
CHECK BY : WVK  
CAD FILE NAME: MKT18-007-D-001-BLUM100528.DWG

DRAWING TITLE  
BUILT-IN DETAIL  
BF-02


DRAWING NUMBER  
**ID-402**

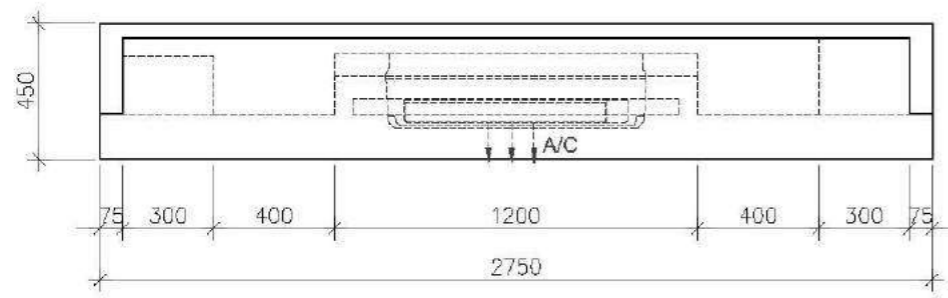


LAYOUT PLAN  
ID-403 SCALE 1 : 25

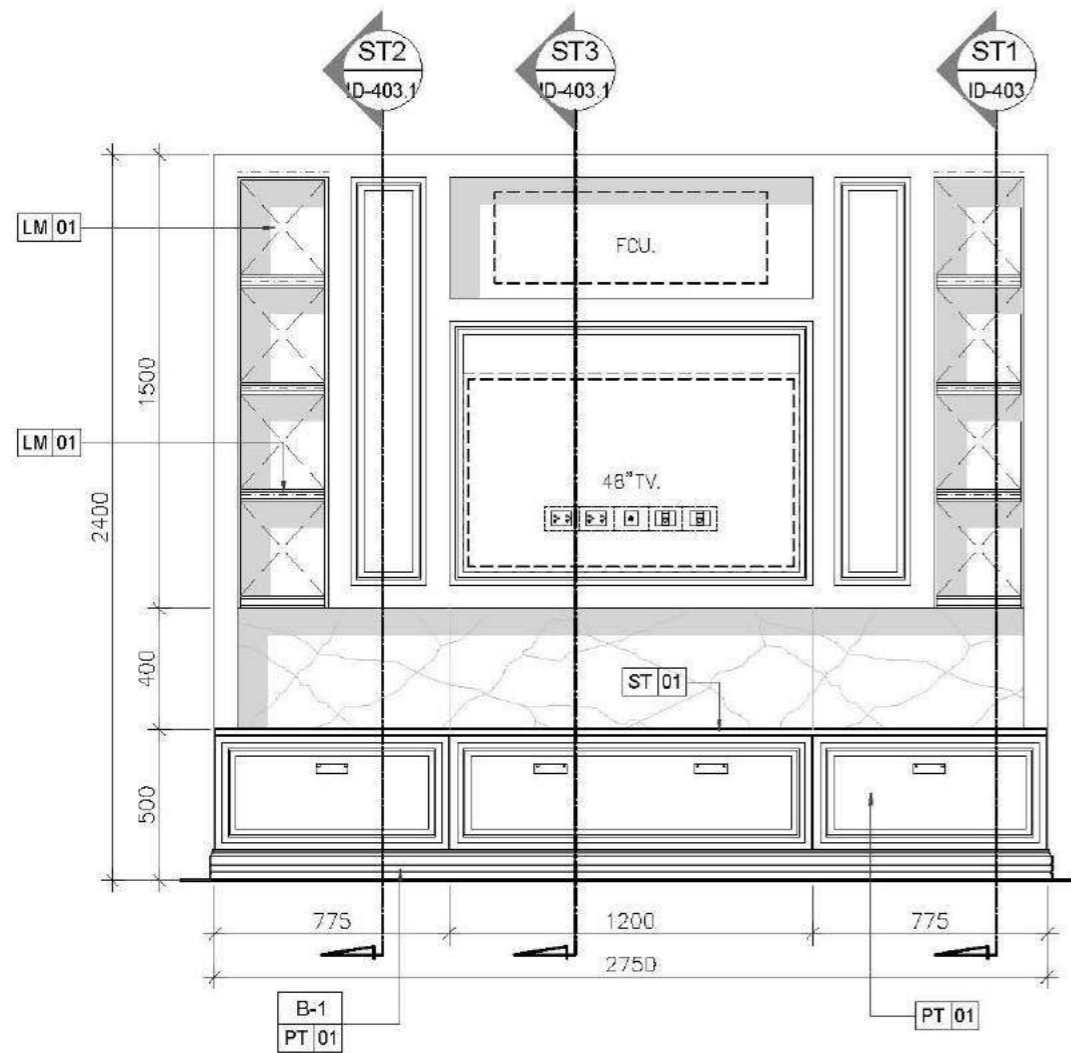


FRONT  
ID-403 SCALE 1 : 25

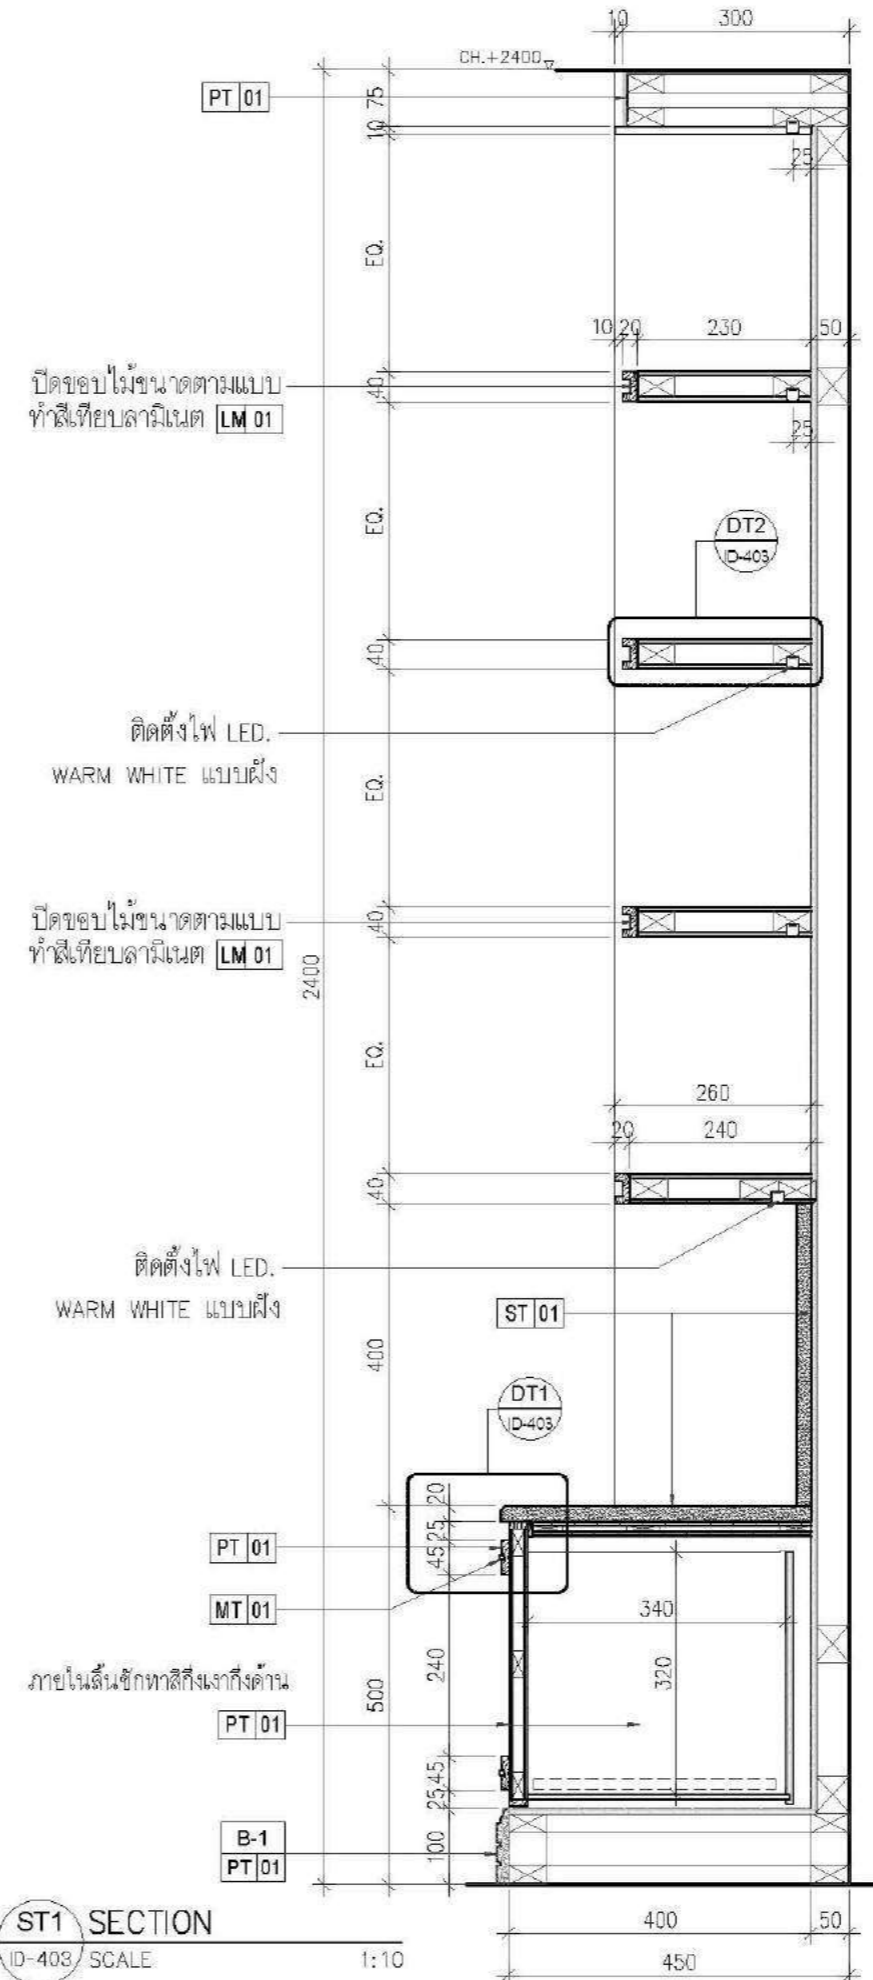

ST1 SECTION  
ID-403 SCALE 1:10

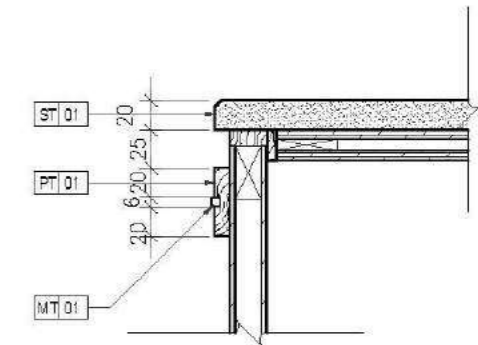

DT1 DETAIL  
ID-403 SCALE 1:5

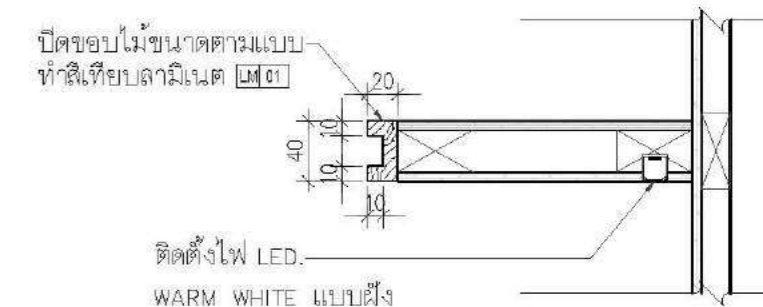

DT2 DETAIL  
ID-403 SCALE 1:5

FOR CONSTRUCTION

**WVK** Design Solutions  
T 66(0)2 214 6 750  
F 66(0)2 214 6 755  
M 66(0)89 761 1 447  
PHAYATHAI PLAZA 128/116 11th FL., ZONE C  
PHAYATHAI ROAD, THUNG-PHAYATHAI  
RAJDHEVEE, BANGKOK 10400, THAILAND  
W W W . W V K G R O U P . C O M

Project :  
**Khun Nini @Sarasini Residence**  
Location :  
**ชั้น 7 ห้อง 80 ถนนสารสิน ลุมพินี ปทุมวัน กรุงเทพมหานคร 10330**


Owner :  
**Khun Nini**

REV.	DESCRIPTION	DATE
-	-	-


PROJECT NO. : MKT18-007  
SCALE : AS NOTE  
PLOT DATE : 11.05.2561

DRAWN BY : WVK  
CHECK BY : WVK  
CAD FILE NAME: MKT18-007-BUILT-IN.DWG


DRAWING TITLE	DRAWING NUMBER
BUILT-IN DETAIL BF-03	<b>ID-403</b>

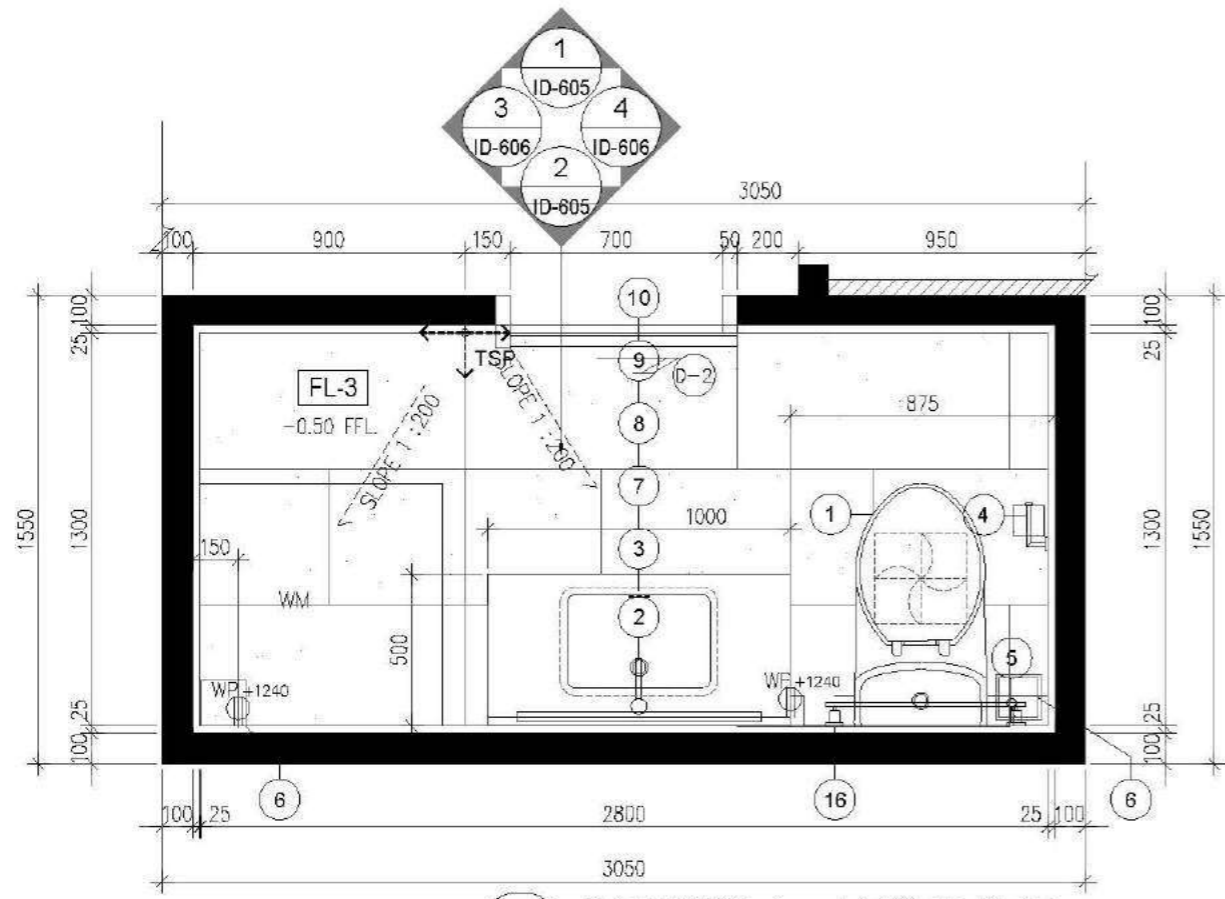


1 BATHROOM 1 : LAYOUT PLAN  
ID-605 มาตรฐาน 1:25

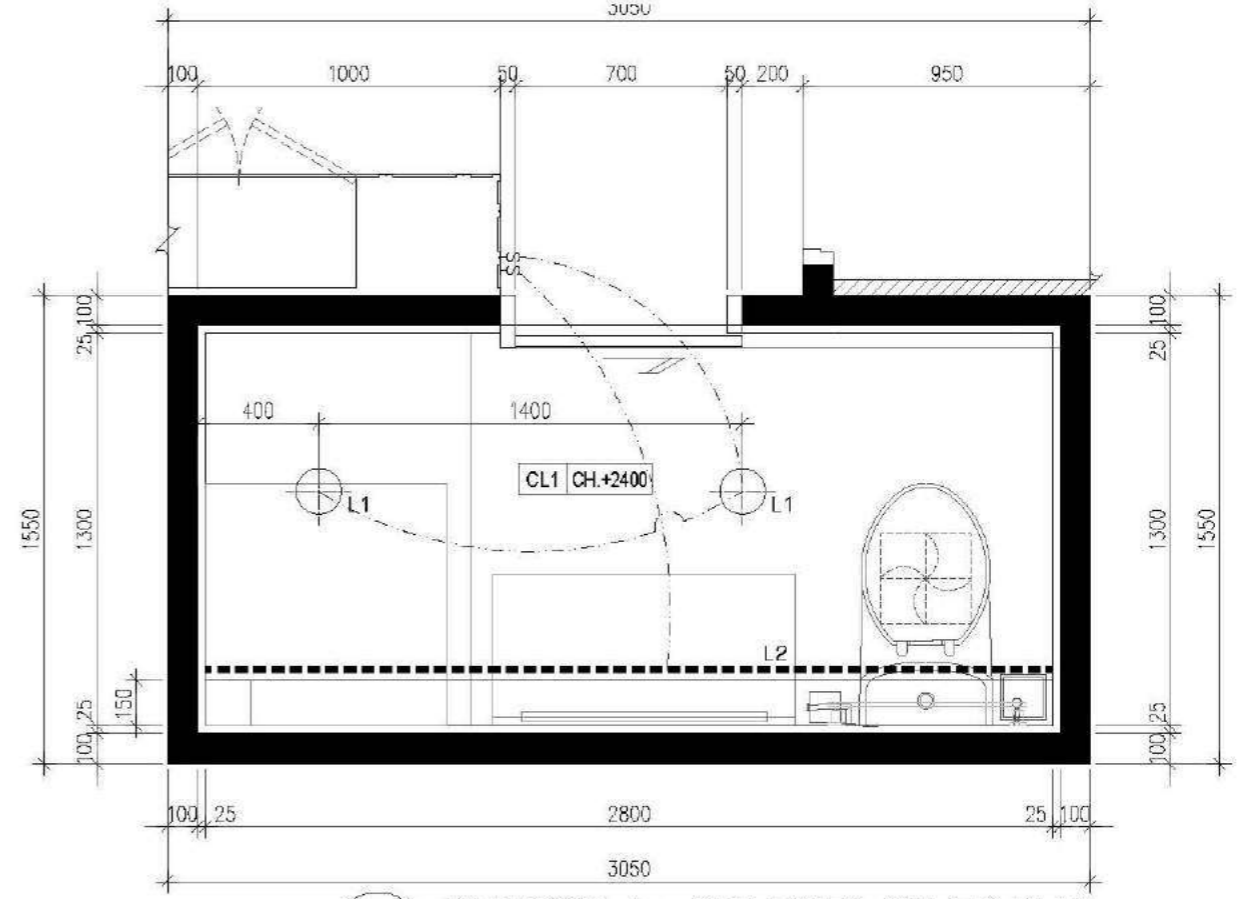

2 BATHROOM 1 : REFLECTED CEILING PLAN  
ID-605 มาตรฐาน 1:25

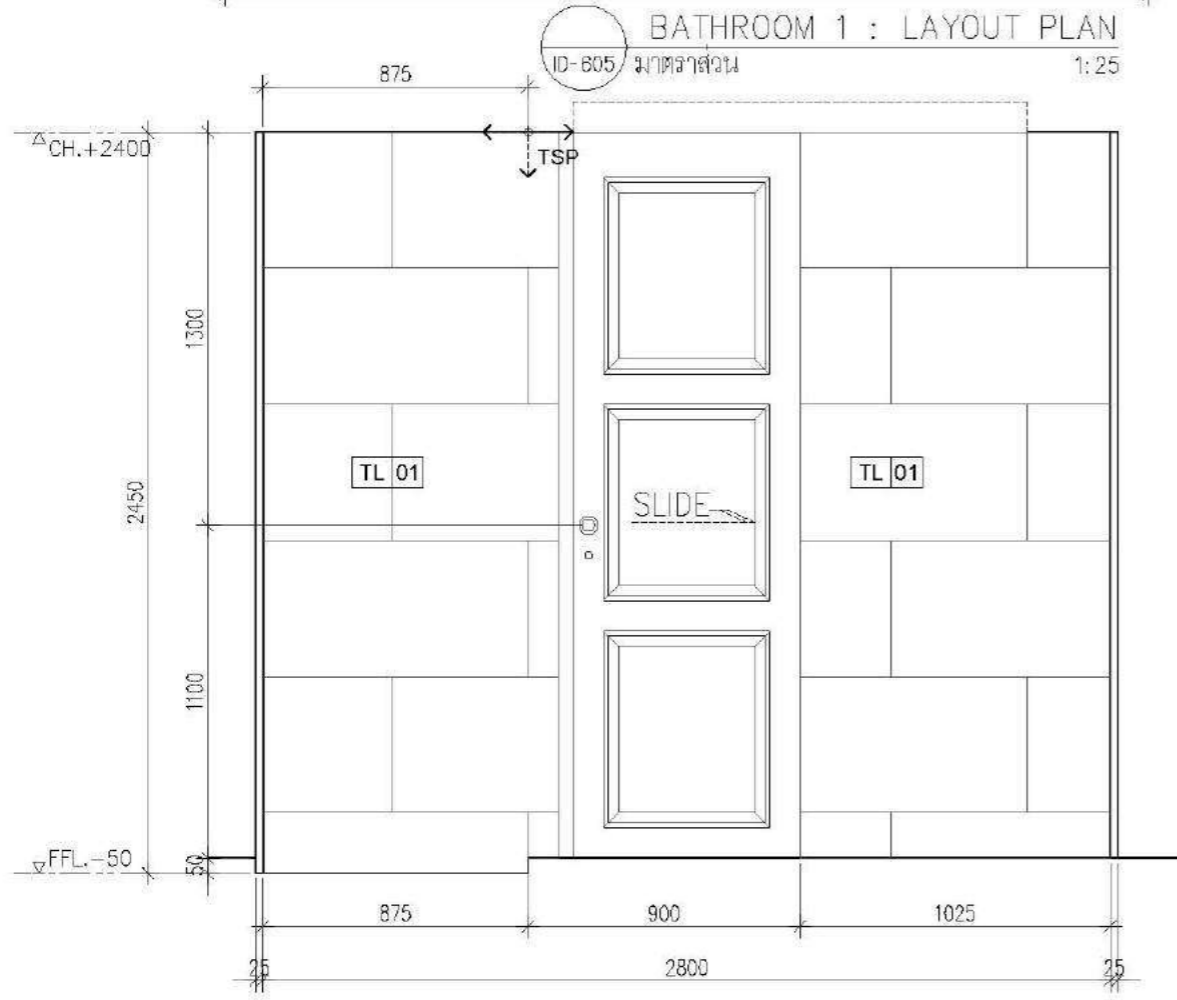

1 BATHROOM 1 : ELEVATION 1  
ID-605 มาตรฐาน 1:25

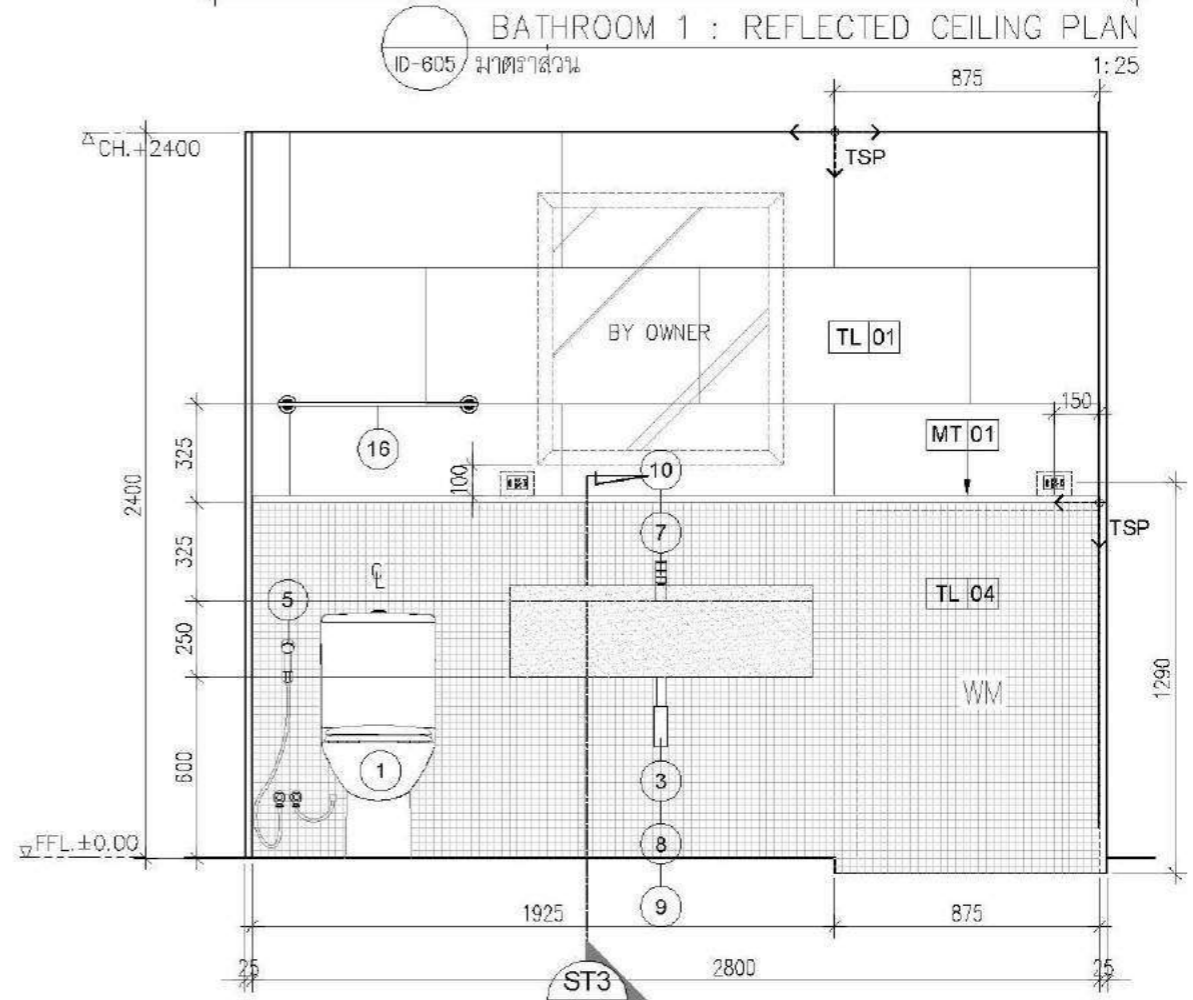

2 BATHROOM 1 : ELEVATION 2  
ID-605 มาตรฐาน 1:25

FOR CONSTRUCTION

**WVK** Design Solutions  
T 66(0)2 214 6 750  
F 66(0)2 214 6 755  
M 66(0)89 761 1 447  
PHAYATHAI PLAZA 128/116 11th FL., ZONE C  
PHAYATHAI ROAD, THUNG-PHAYATHAI  
RAJDEVEE, BANGKOK 10400, THAILAND  
WWW.WVKGROUP.COM

Project : Khun Nini @Sarasini Residence  
Owner : Khun Nini  
Location : ชั้น 7 ห้อง 80 ถนนสารสิน ลุมพินี ปทุมวัน กรุงเทพมหานคร 10330

REV.	DESCRIPTION	DATE

PROJECT NO. : MKT18-007  
SCALE : 1:50 @ A3  
PLOT DATE : 11.05.2561

DRAWN BY : WVK  
CHECK BY : WVK  
CAD FILE NAME : MKT18-007-ID-001-BATHROOM.DWG

DRAWING TITLE	DRAWING NUMBER
BATHROOM 1	<b>ID-605</b>

© copyright 2018. The design as presented in this drawing is the property of WVK . Ltd., and must not be re-issue, copied or reproduce without written permission from WVK Group Ltd. This drawing must not be used for construction prior to WVK approval of shop drawings.