

Portfolio 2020

Selected Works

APINUNT NARTNARUEMIT



Sawasdee Thai Place Hotel




Sawasdee Thai Place Suite Hotel



Kawa Haus



Sukhumvit 38
Sukhumvit 12
Sukhumvit 49

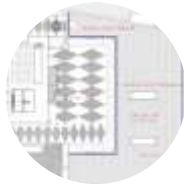

Shma office expansion



Path 10KM mini-marathon



พระพุทธรูป วัดถ้ำหินอ่อน



Petchburi9 Resident



Rice flooded experience center



2019-Present

Freelance Architect

PRUEK's design

Design and consult for Hotel
Interior projects

2017-2019

Technician Architect and Landscape Designer

Shma Company Limited

BIM Specialist for several projects
Co-ordinate with Landscape architects
Modeling / Develop standard for Revit drawing
Landscape design for a small project
Design and management for office expansion working area

2015-2017

University Student

Freelance
Thesis
Site Architect

Sawasdee Hotel Project
Petchburi19, Bangkok
Freelance as Architect
Design and consult for Hotel Interior projects

R
P
E
U
K



Interior Lobby

Sawasdee Hotel Project
Petchburi19, Bangkok
Freelance as Architect
Design and consult for Hotel Interior projects

R
P
E
C
K



Sawasdee Hotel Project
Petchburi19, Bangkok
Freelance as Architect
Design and consult for Hotel Interior projects

R P
E U
K



Sawasdee Suite Hotel Project

Petchburi19, Bangkok

Freelance as Architect

Interior Design and consult for renovation projects (Expansion)

R
P
E
C
K



Sawasdee Suite Hotel Project

Petchburi19, Bangkok

Freelance as Architect

Interior Design and consult for renovation projects (Expansion)

R
P
E
C
K



Sawasdee Suite Hotel Project
Petchburi19, Bangkok
Freelance as Architect
Interior Design and consult for renovation projects (Expansion)

R
P
E
C
K




Sawasdee Suite Hotel Project

Petchburi19, Bangkok

Freelance as Architect

Interior Design and consult for renovation projects (Expansion)

R
P
E
C
K

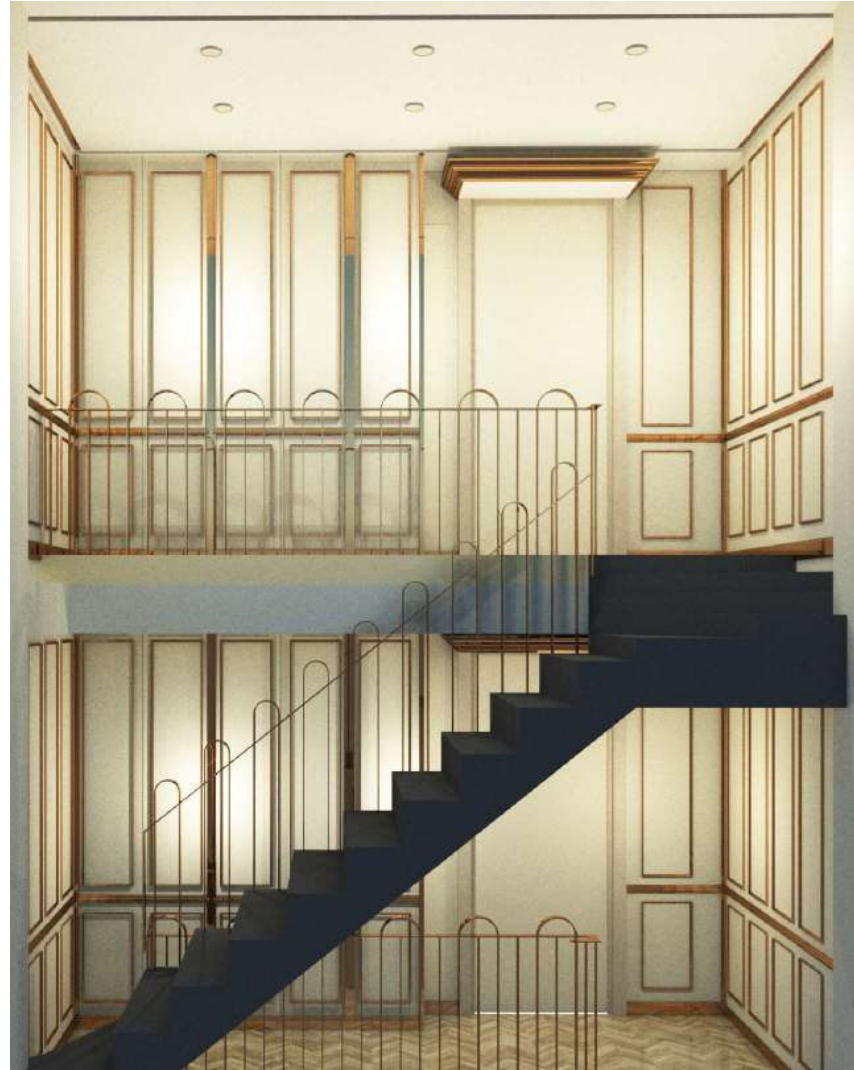

Sawasdee Suite Hotel Project
Petchburi19, Bangkok
Freelance as Architect
Interior Design and consult for renovation projects (Expansion)

R
P
E
C
K



Sawasdee Suite Hotel Project

Petchburi19, Bangkok

Freelance as Architect

Interior Design and consult for renovation projects (Expansion)

R
P
E
C
K



Sawasdee Suite Hotel Project
Petchburi19, Bangkok
Freelance as Architect
Interior Design and consult for renovation projects (Expansion)

R
P
E
C
K



Sukhumvit 38 / Sukhumvit 12 / Sukhumvit 49 (Sansiri Condominium Projects) Bangkok, Thailand

Technician Architect (BIM/Revit)

Shma Company Limited

Modeling-Drawing Revit / Co-ordinate with Landscape architects




Perspective

Sukhumvit 38 / Sukhumvit 12 / Sukhumvit 49 (Sansiri Condominium Projects) Bangkok, Thailand

Technician Architect (BIM/Revit)

Shma Company Limited

Modeling-Drawing Revit / Co-ordinate with Landscape architects

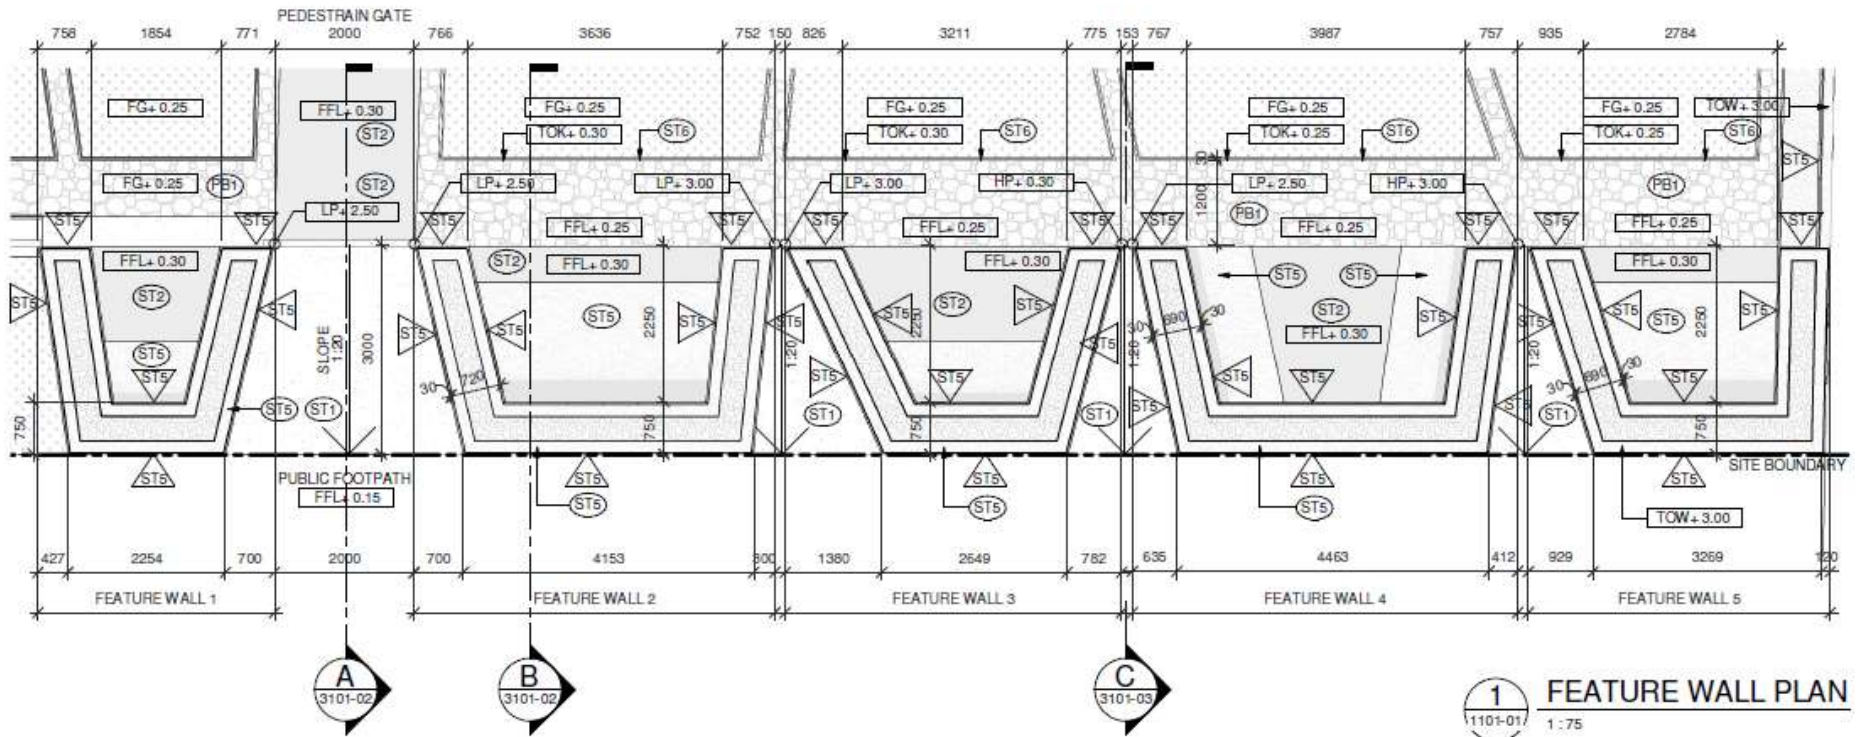


Sukhumvit 38 / Sukhumvit 12 / Sukhumvit 49 (Sansiri Condominium Projects) Bangkok, Thailand


Technician Architect (BIM/Revit)

Shma Company Limited

Modeling-Drawing Revit / Co-ordinate with Landscape architects

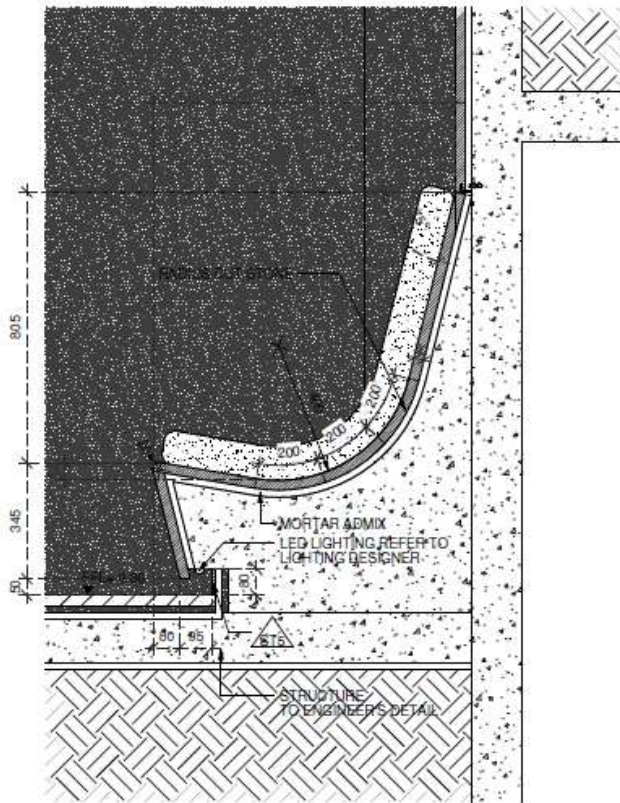

A SEAT TYPE 1 SECTION
1:15

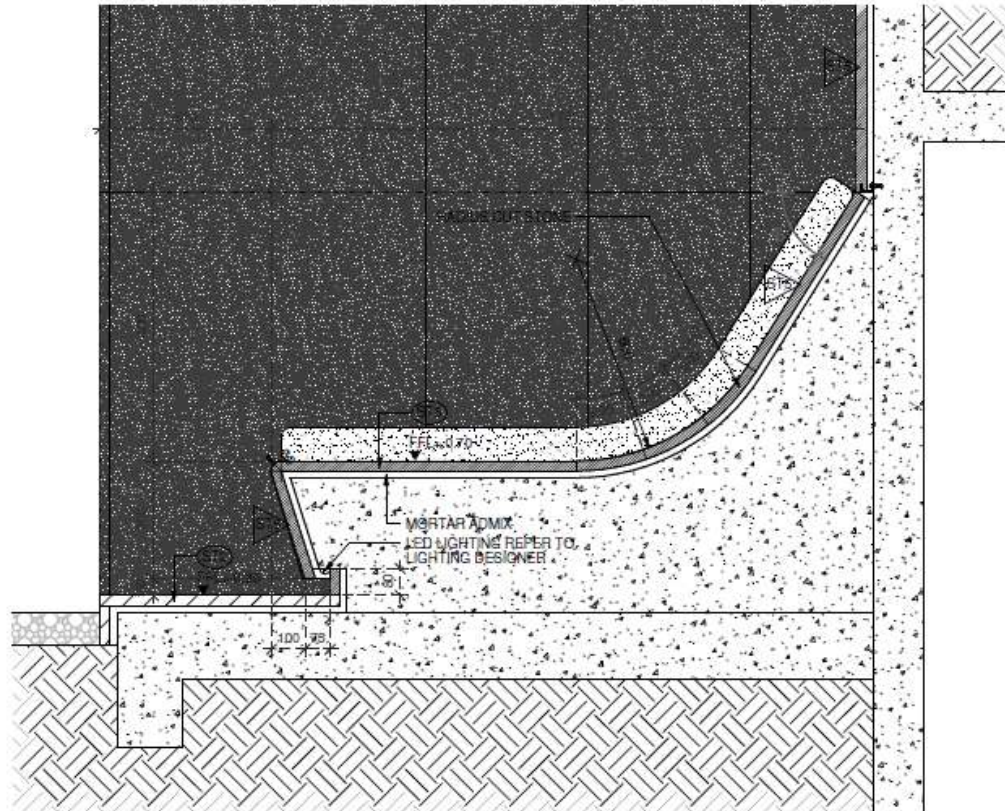

B SEAT TYPE 2 SECTION
1:15


Example Drawing by Revit

Sukhumvit 38 / Sukhumvit 12 / Sukhumvit 49 (Sansiri Condominium Projects) Bangkok, Thailand


Technician Architect (BIM/Revit)

Shma Company Limited

Modeling-Drawing Revit / Co-ordinate with Landscape architects

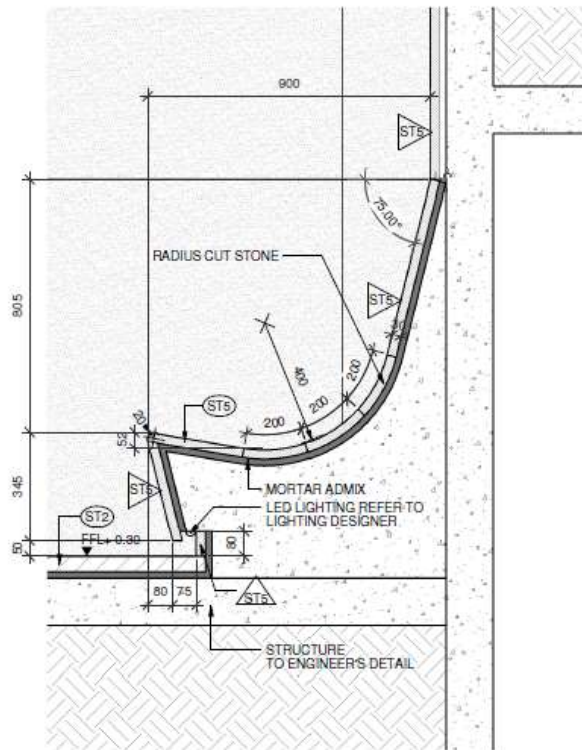

A SEAT TYPE 1 SECTION
1 : 15

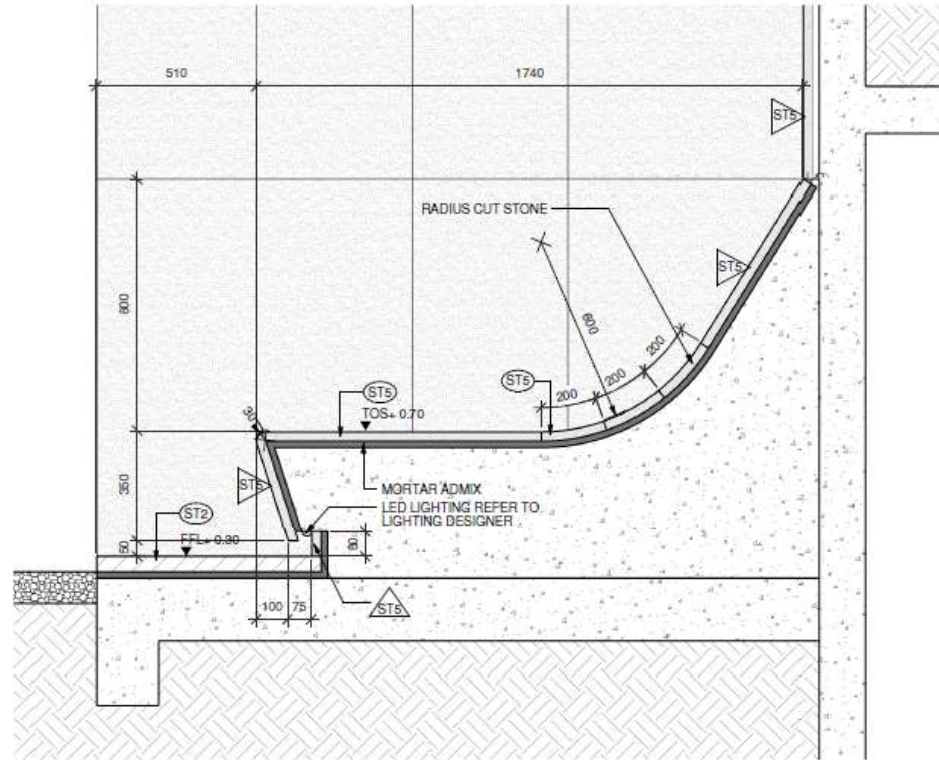

B SEAT TYPE 2 SECTION
1 : 15


Example Drawing by Revit

Sukhumvit 38 / Sukhumvit 12 / Sukhumvit 49 (Sansiri Condominium Projects) Bangkok, Thailand

Technician Architect (BIM/Revit)

Shma Company Limited

Modeling-Drawing Revit / Co-ordinate with Landscape architects


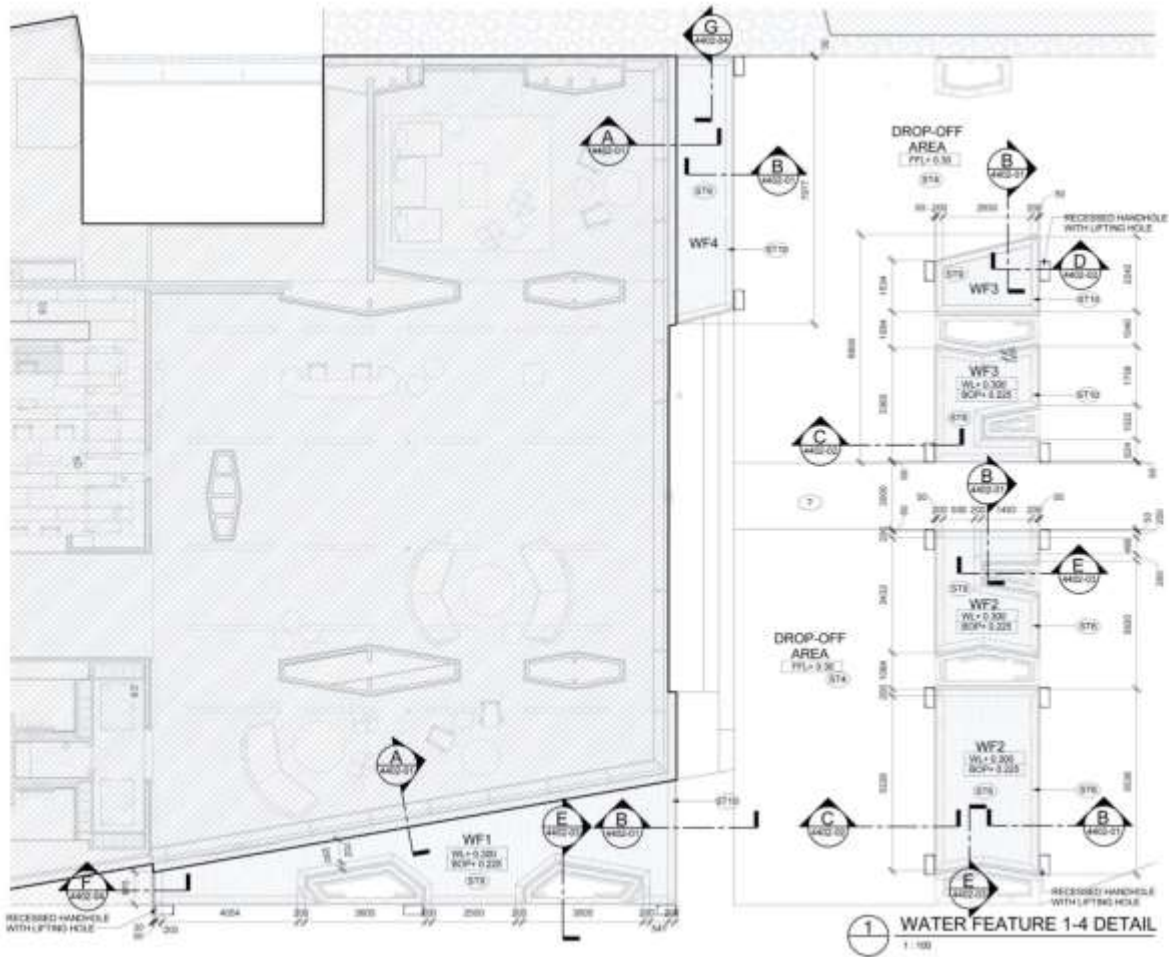


Sukhumvit 38 / Sukhumvit 12 / Sukhumvit 49 (Sansiri Condominium Projects) Bangkok, Thailand

Technician Architect (BIM/Revit)

Shma Company Limited

Modeling-Drawing Revit / Co-ordinate with Landscape architects

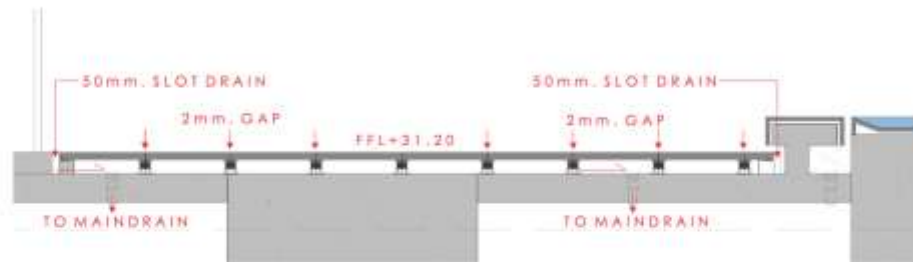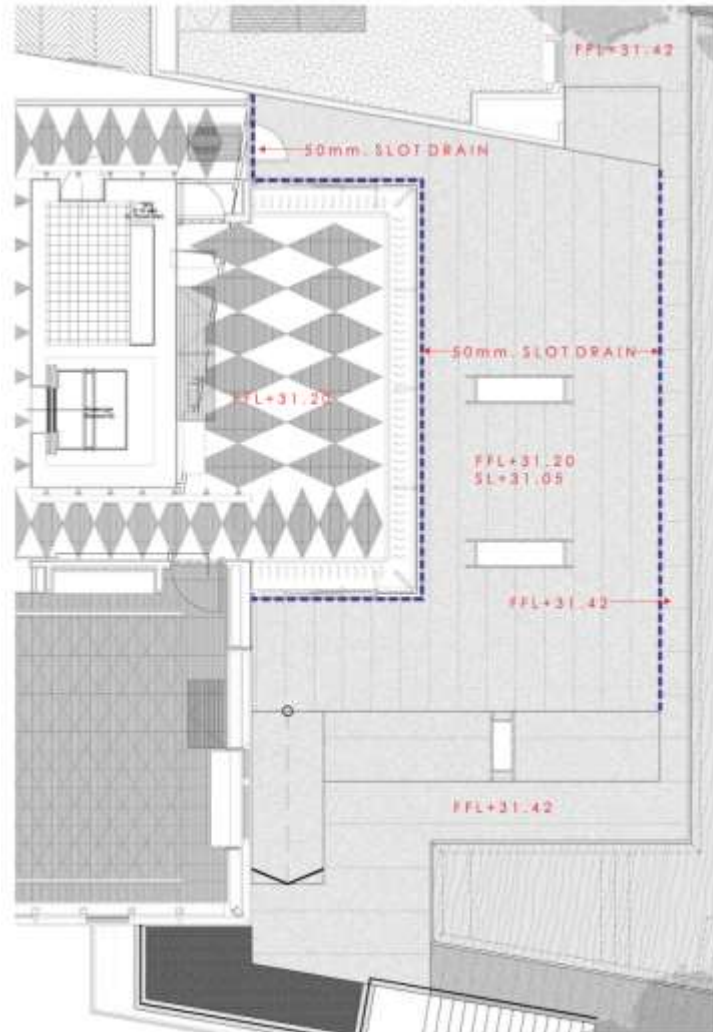


Sukhumvit 38 / Sukhumvit 12 / Sukhumvit 49 (Sansiri Condominium Projects) Bangkok, Thailand

Technician Architect (BIM/Revit)

Shma Company Limited

Modeling-Drawing Revit / Co-ordinate with Landscape architects

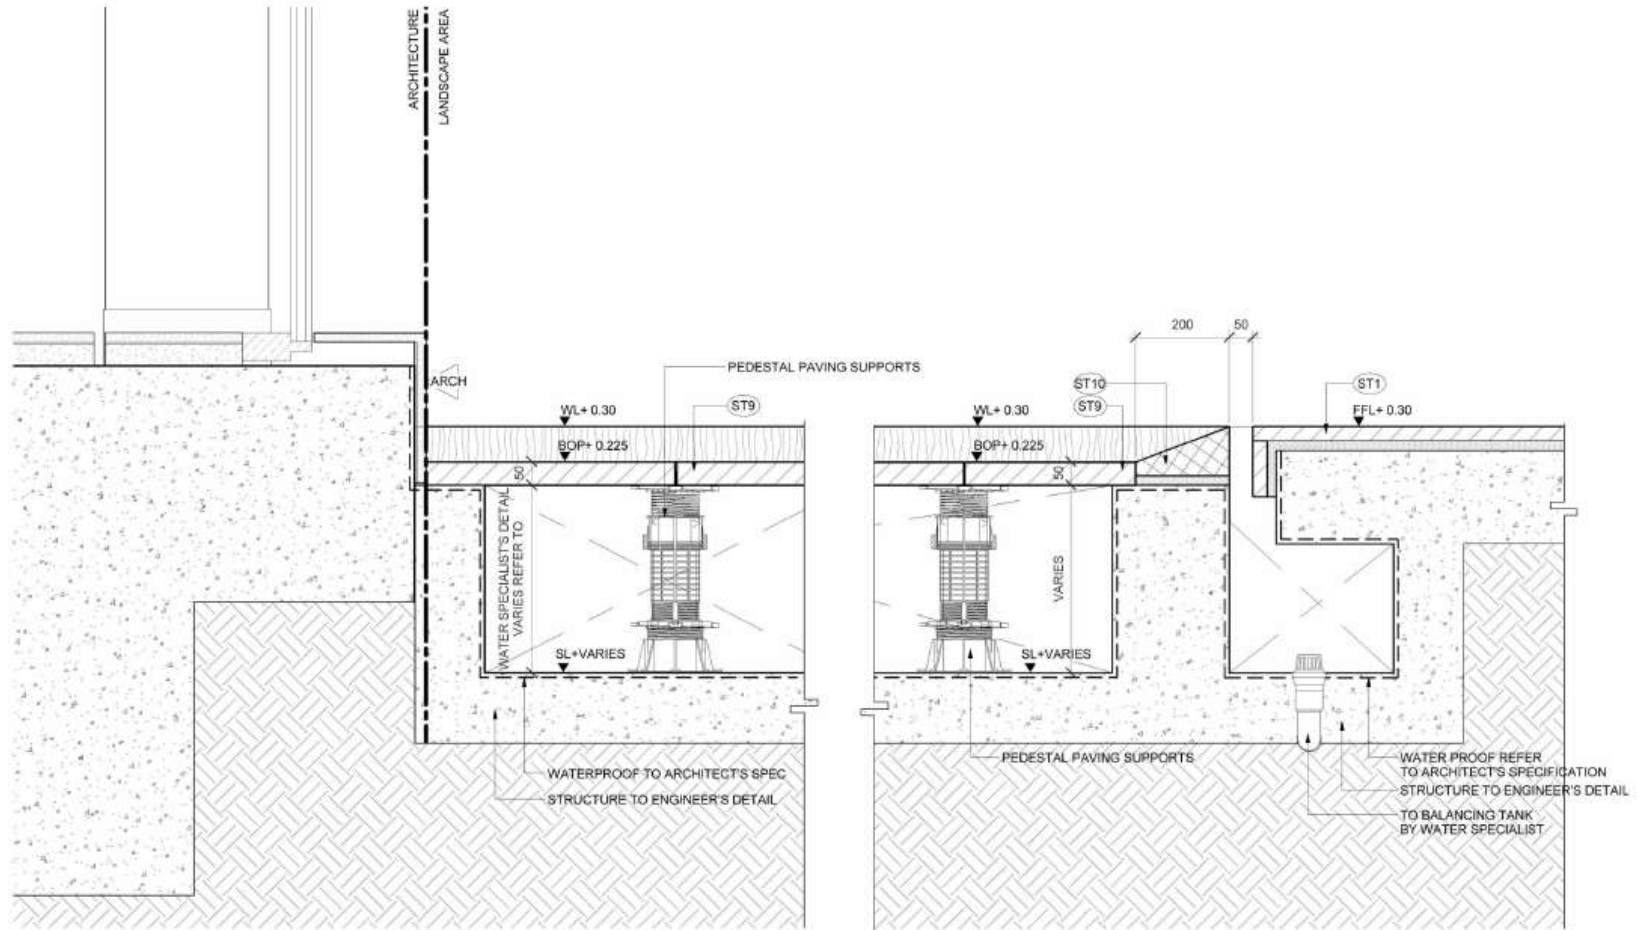

A WF TYPICAL EDGE DETAIL A
4401-01 1:10

B WF TYPICAL EDGE DETAIL B
4401-01 1:10


Example Drawing by Revit

Sukhumvit 38 / Sukhumvit 12 / Sukhumvit 49 (Sansiri Condominium Projects) Bangkok, Thailand


Technician Architect (BIM/Revit)

Shma Company Limited


Modeling-Drawing Revit / Co-ordinate with Landscape architects

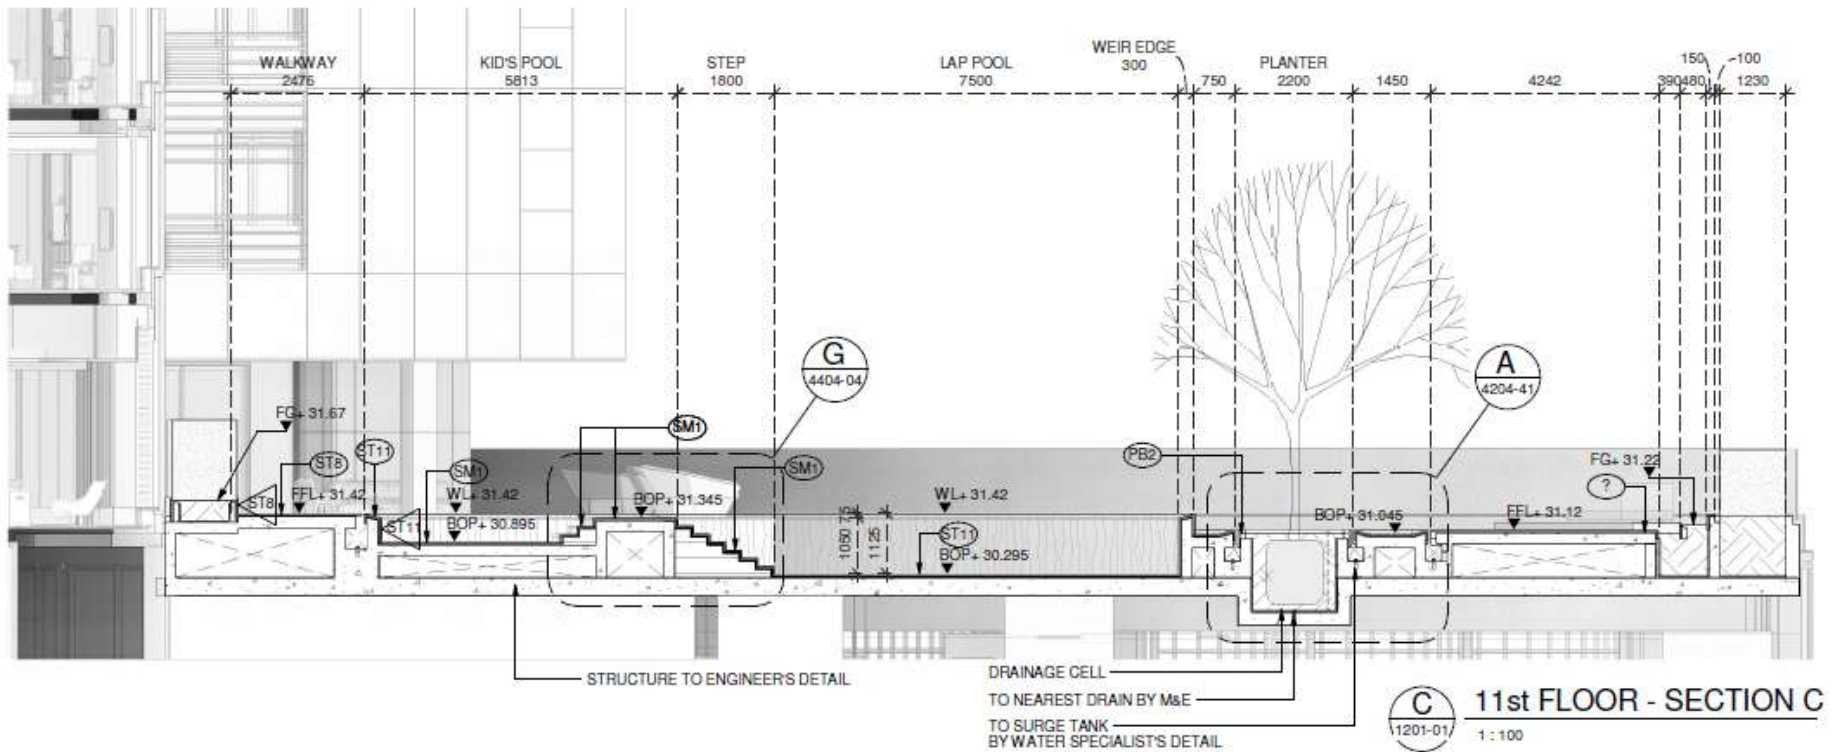

Example Drawing by Revit

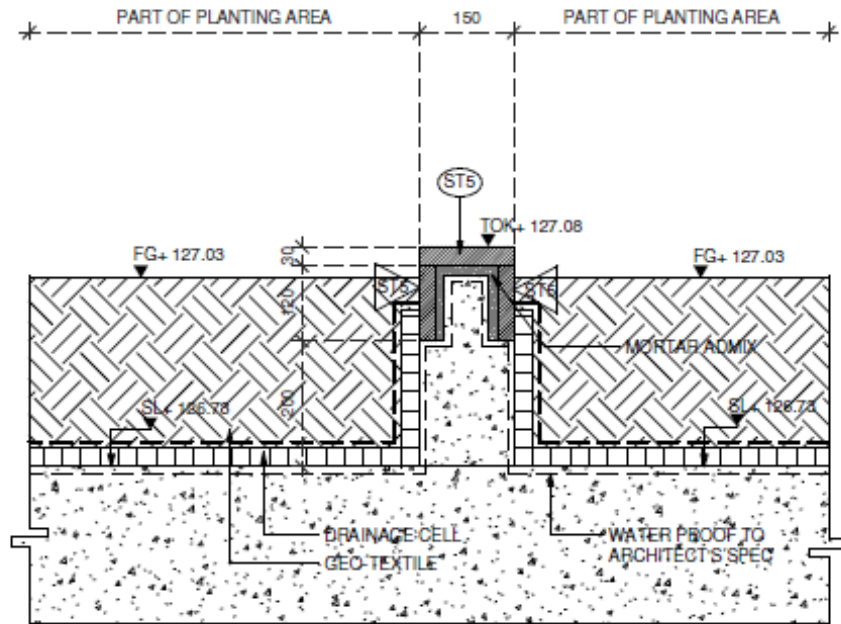

2 PLANTER KERB 2 - PLANTING AREA
1:10

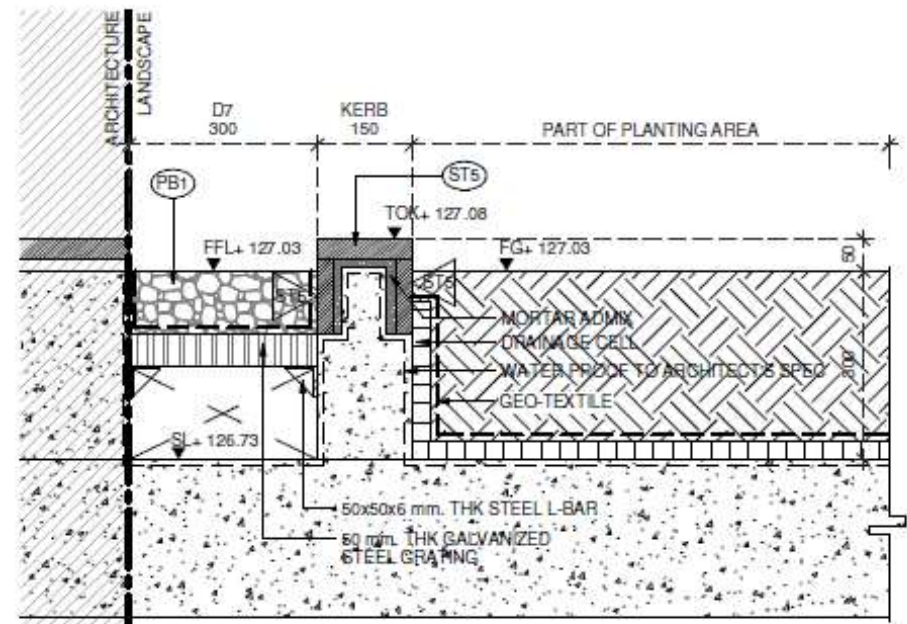

3 PLANTER KERB 2 - OPEN GUTTER
1:10

Kawa Haus (Sansiri Condominium Project) Bangkok, Thailand

Technician Architect (BIM/Revit)

Shma Company Limited

Modeling-Drawing Revit / Co-ordinate with Landscape architects



Kawa Haus (Landscape)

Finished Perspective

Kawa Haus (Sansiri Condominium Project) Bangkok, Thailand

Technician Architect (BIM/Revit)

Shma Company Limited

Modeling-Drawing Revit / Co-ordinate with Landscape architects



Kawa Haus (Landscape)

Finished Perspective

Kawa Haus (Sansiri Condominium Project) Bangkok, Thailand

Technician Architect (BIM/Revit)

Shma Company Limited

Modeling-Drawing Revit / Co-ordinate with Landscape architects



Kawa Haus (Landscape)

Finished Perspective

Kawa Haus (Sansiri Condominium Project) Bangkok, Thailand

Technician Architect (BIM/Revit)

Shma Company Limited

Modeling-Drawing Revit / Co-ordinate with Landscape architects



Kawa Haus (Landscape)

Finished Perspective

Kawa Haus (Sansiri Condominium Project) Bangkok, Thailand

Technician Architect (BIM/Revit)

Shma Company Limited

Modeling-Drawing Revit / Co-ordinate with Landscape architects



Kawa Haus (Landscape)

Finished Perspective

พระพุทธบาทวัดถ้ำหมิ่นอน - ระยอง ประเทศไทย

Landscape Designer

Shma Company Limited



Perspective Presentation

พระพุทธรูปวัดถ้ำหมิ่นอน - ระยอง ประเทศไทย

Landscape Designer

Shma Company Limited



Perspective Presentation

ปรับปรุงภูมิทัศน์พื้นที่เพื่อเป็นอุทยานสวนจตุจักร (พื้นที่สวนจตุจักร สวนสมเด็จพระนางเจ้าสิริกิติ์ และ สวนวชิรเบญจทัศ)
ทางวิ่งมินิ มาราทอน รอบ 3สวน 10กิโลเมตร

Landscape Designer, Shma Company Limited

shma



Perspective Presentation

Shma Office (Renovate and Expand)

Ekamai, Bangkok

Shma Company Limited

Design and management for office expansion working area



Freelance as Site Architect for a Private house
Petchburi9 house, Bangkok



2ND FLOOR
LIVING AREA

Freelance as Site Architect for a Private house
Petchburi9 house, Bangkok



2ND - 4TH FLOOR
BATHROOM

Freelance as Site Architect for a Private house
Petchburi9 house, Bangkok



3RD FLOOR
LIVING AREA


Freelance as Site Architect for a Private house
Petchburi9 house, Bangkok




2ND - 4TH FLOOR
BEDROOM 1



Rice Flooded Experience Centre, Ayutthaya, Thailand
Handbook for Final Presentation Thesis 2016

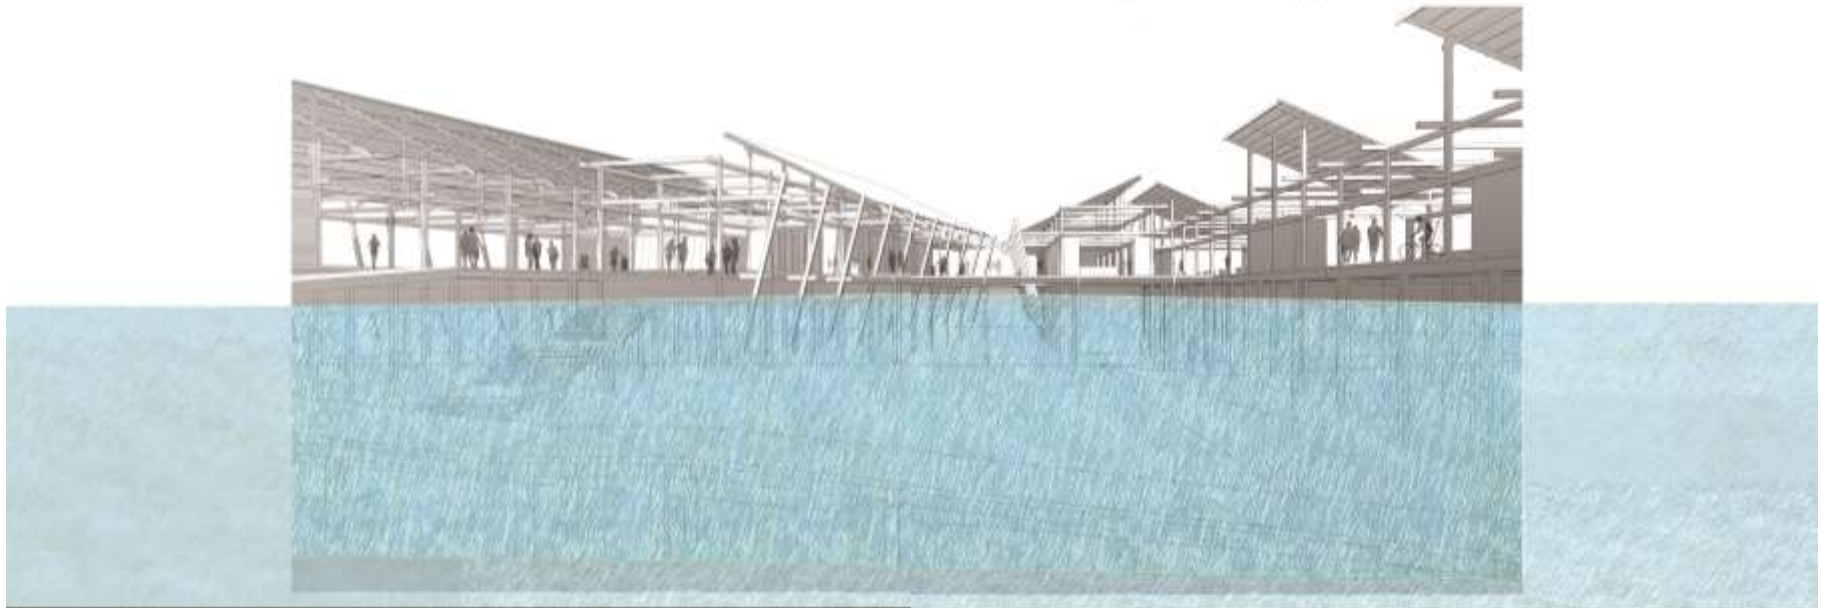

Rice Flooded Experience Centre, Ayutthaya, Thailand
 Handbook for Final Presentation Thesis 2016

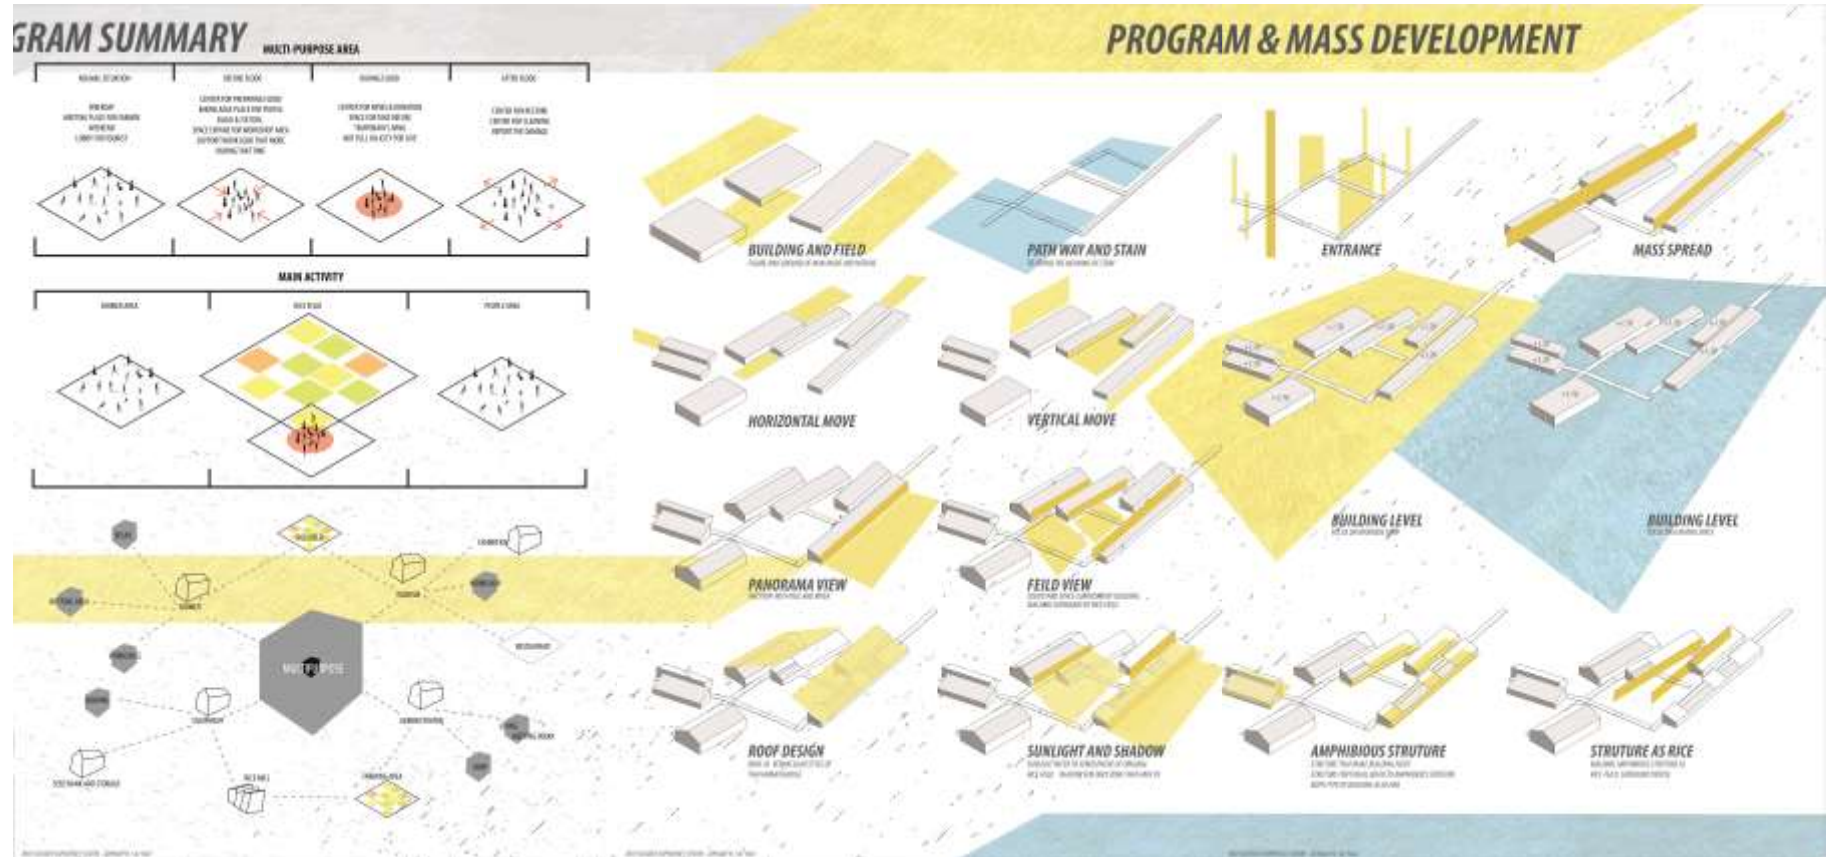

Rice Flooded Experience Centre, Ayutthaya, Thailand
Handbook for Final Presentation Thesis 2016

