



FABIANA GRANADOS  
ARCHITECTURE • PORTFOLIO



Email: arch.fabigg@gmail.com  
Website: archfabigg.editorx.io  
LinkedIn: arqfabianagranados/  
Caracas, Venezuela

## WORK EXPERIENCE

### PRESENT - FREELANCE WORK

- Interior Design. Drawings, 3D modeling and Rendering.

### 07/2017-05/2020 - ARCHITECT AT ATHENA SIAM LIMITED. PROJECT COORDINATION AND MANAGEMENT. PHUKET, THAILAND.

- Architectural Drawings. Residential Building in Bangkok.
- Project coordination and Management. Luxury Villa in Natai Beach, Phang nga.
- Architectural and Interior Design. Houses in Phuket and Chiang Mai Provinces.
- House Renovation in Phuket. Design, coordination and quality control.
- Construction Drawings. Resort in Myanmar, project coordination and procurement.
- Kitchen design.

### 04/2016-01/2017 - ARCHITECT AT HABITAT ARCHITECTURE OFFICE. CARACAS, VENEZUELA.

- Architectural and Interior design. Residential projects.

### 04/2014-02/2016 - FREELANCE WORK - CARACAS, VENEZUELA

- Interior design. Duplex apartment.
- Design and supervision. Pergola.
- Design and supervision. Terrace design, roof, furniture and entrance.
- Terrace Design. Pergola-Roof.
- Restaurant Design. Urb. Las Mercedes.
- Terrace Design. Pergola-Roof, furniture design.
- Terrace Design. Structural pergola and folding screen design.

### 07/2013-08/2013 (IPC-CARACAS)

- Architectural survey of the houses inside the polygonal decreed world heritage by UNESCO in Coro and La Vela.

## EDUCATION

### 2009 - 2014

Facultad de Arquitectura y Urbanismo. Escuela de Arquitectura Carlos Raul Villanueva. Universidad Central de Venezuela. Architect.

## SKILLS

- AutoCAD
- SketchUp
- V-RAY
- Enscape
- Photoshop
- Lumion
- Indesign
- Revit
- Word
- Excel
- PowerPoint
- Project

## LANGUAGES

- Spanish: Native
- English: Intermediate

# MAISON PERTHUIS

PROJECT: MAISON PERTHUIS. ARCHITECTURAL & INTERIOR DESIGN.  
LOCATION: PHUKET, THAILAND.  
MAY, 2019.





In this Project, the client required a house with an industrial aesthetic but with the characteristics of a mansion. With ample and spacious rooms.



A double-height entrance visualizes the dining room, a room surrounded by glass that allows you to have a view from the front access to the back of the house, where the swimming pool and the green areas are located.

The house is conformed of 4 bedrooms plus a guest bedroom, 4 bathrooms, a powder room, a dining room, and a gym.

The kitchen and living room areas are outdoors. A parking garage with a storage room.

The maid's area is detached from the main house. It's a small unit in the south area of the land.

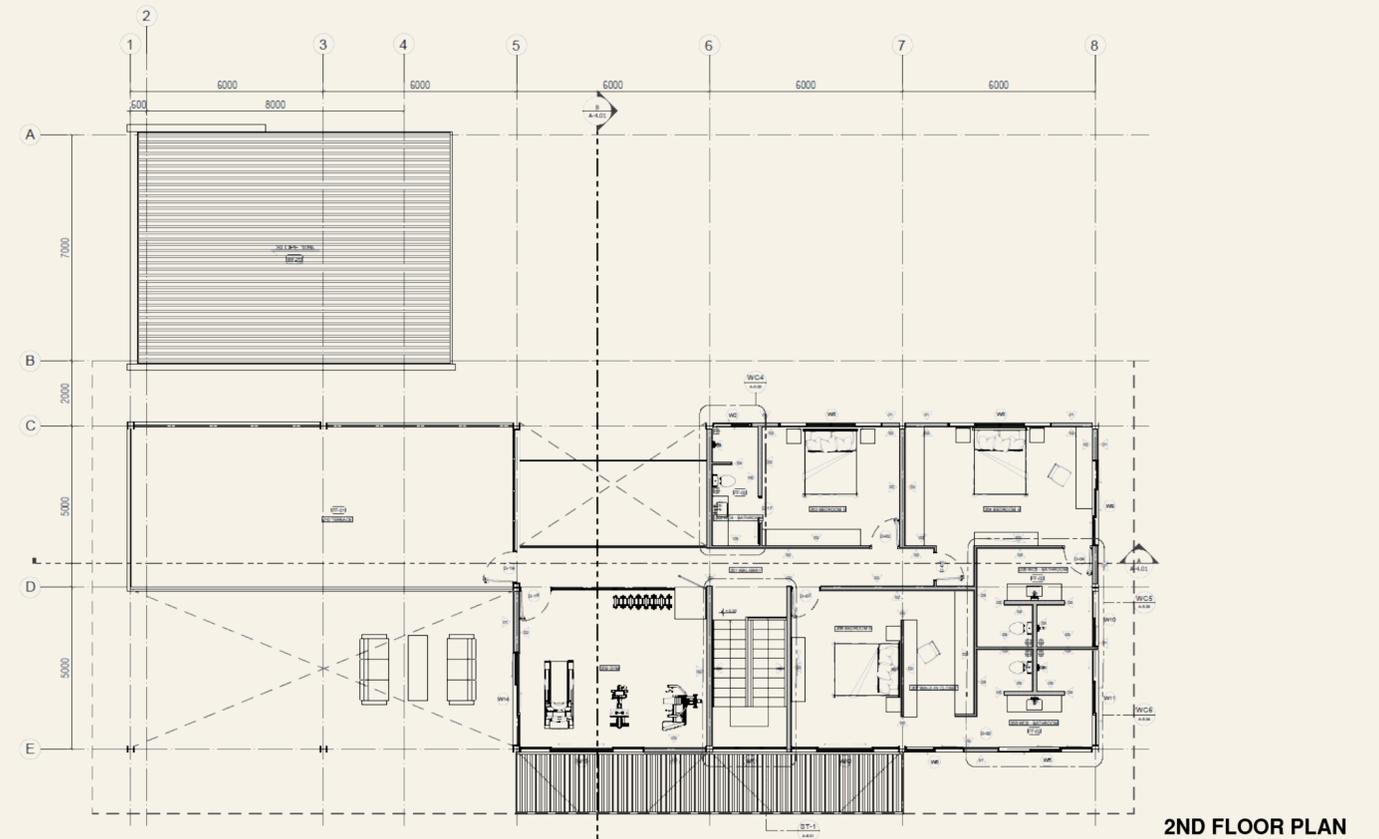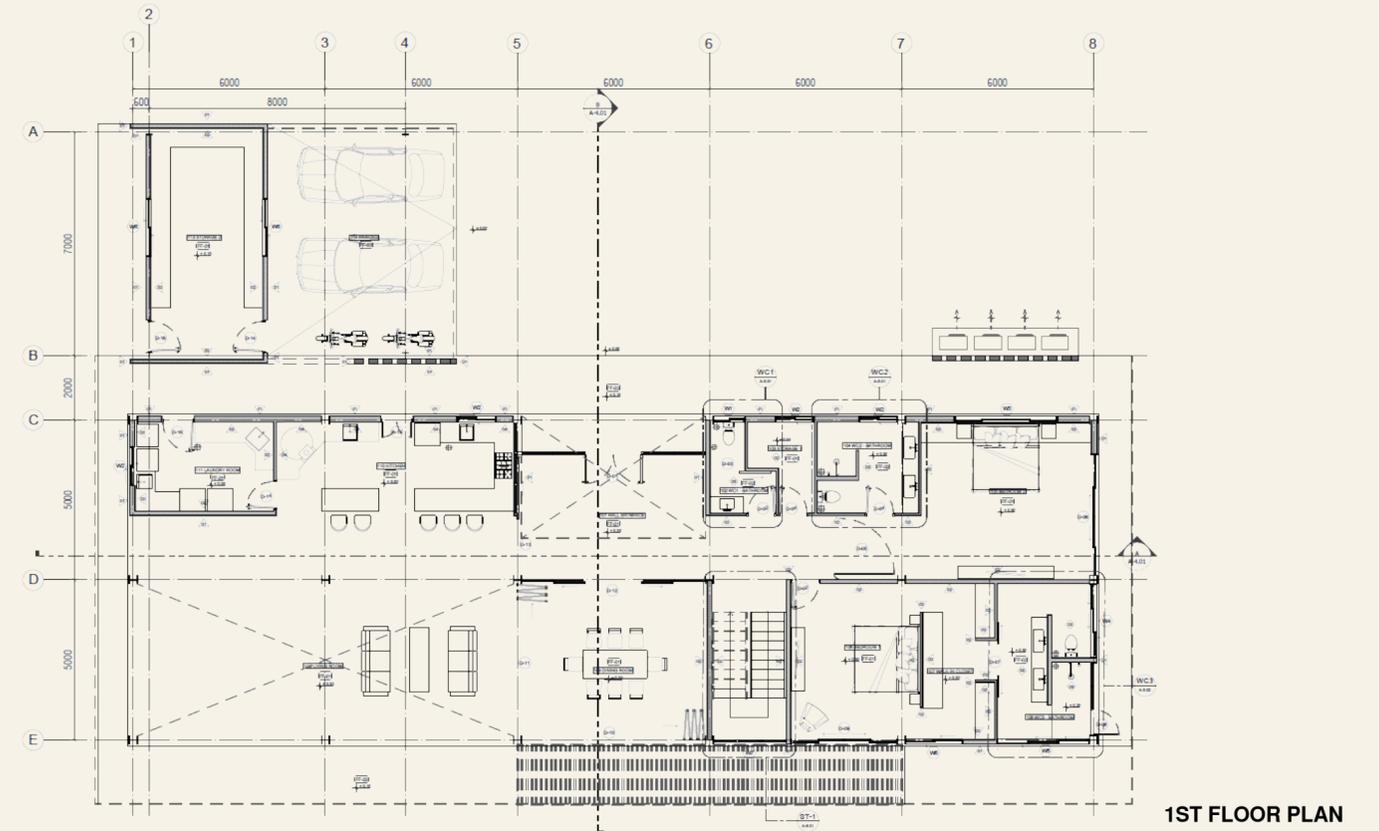

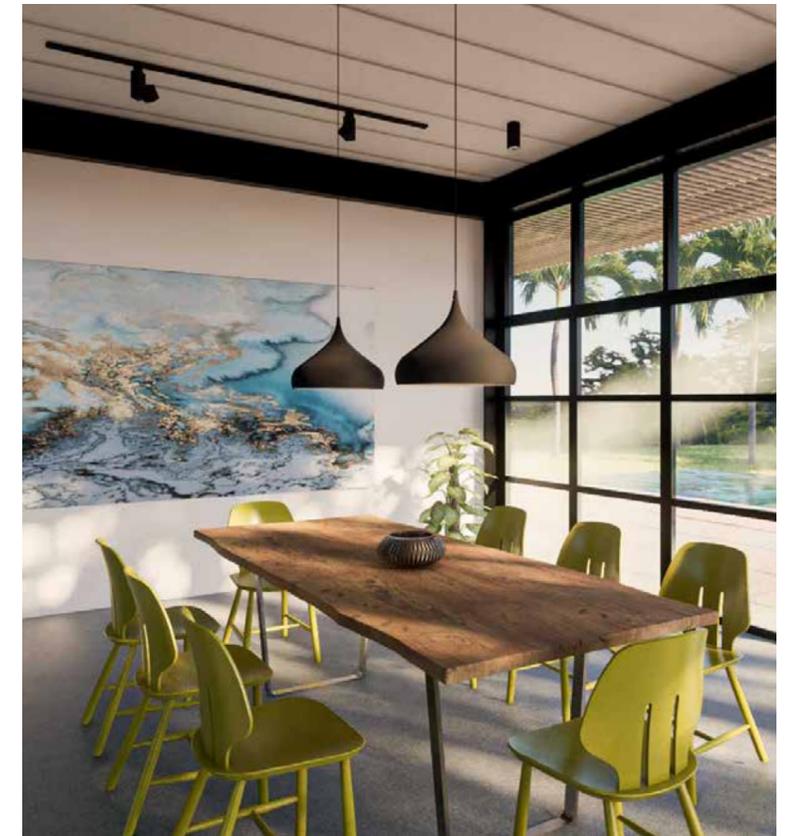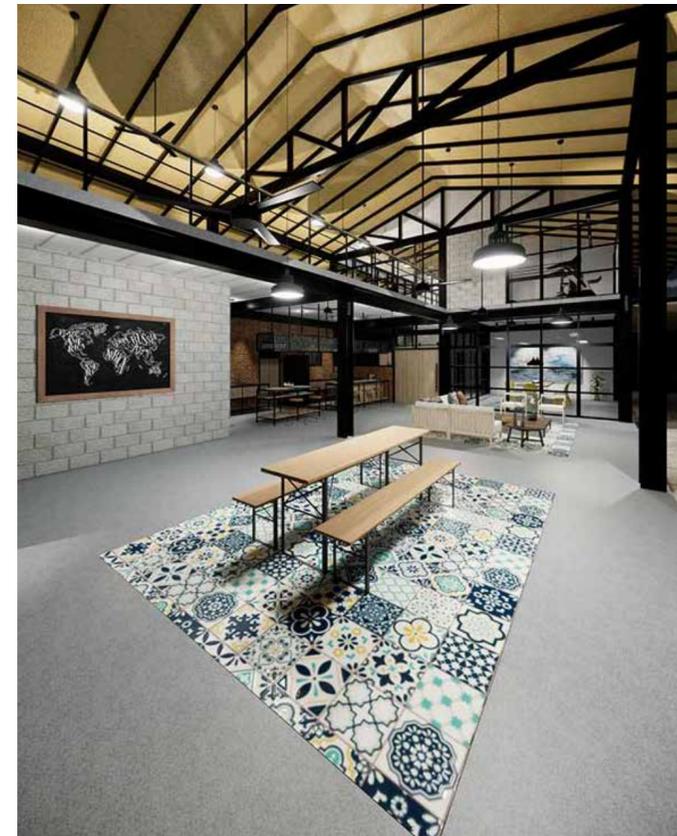



# EDOUARD'S HOUSE

PROJECT: EDOUARD'S HOUSE. ARCHITECTURAL & INTERIOR DESIGN.  
LOCATION: PHUKET, THAILAND.  
DEC, 2019

The client requested changes to the architecture of the house, adding a new extension to the living room area, making a new bedroom, adding a guest room, and a redesign of the terrace and the pool area.

It was made a complete renovation of the house, in its exterior and interior, kitchen and social areas, bedrooms, and bathrooms. Were changed all the windows giving a modern look to the property.

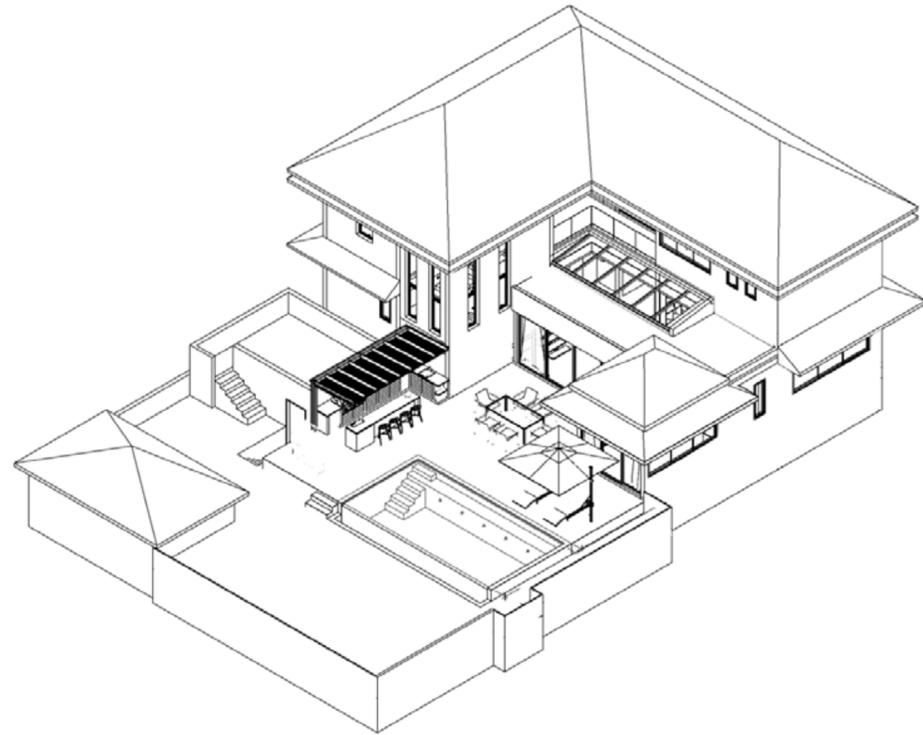

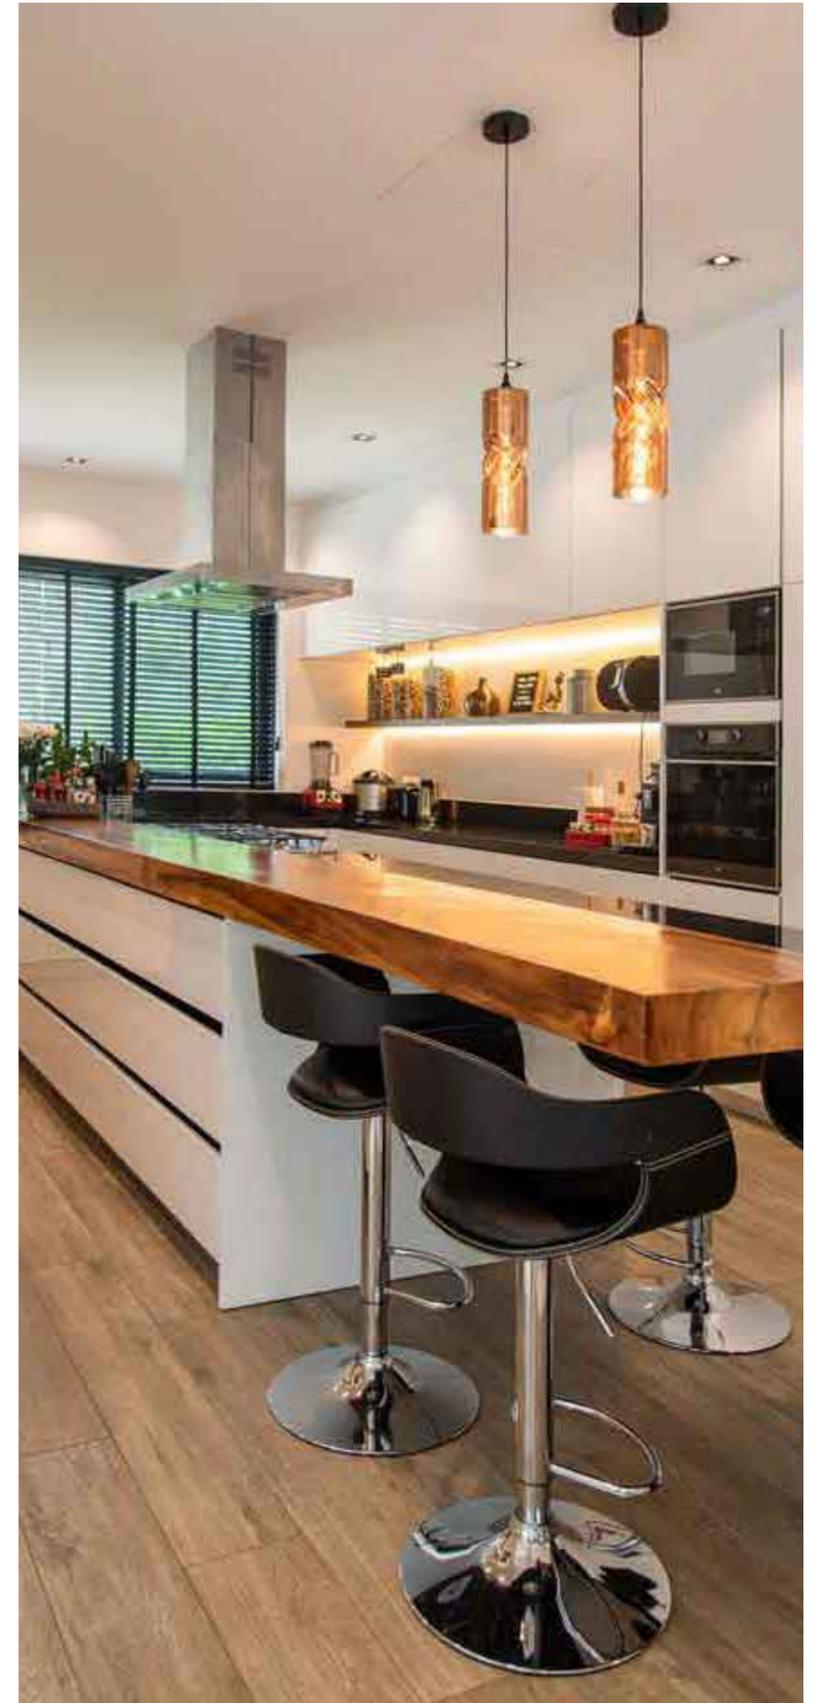

# VILLA GUEST HOUSE


PROJECT: VILLA GUEST HOUSE. ARCHITECTURAL & INTERIOR DESIGN.  
LOCATION: CHIANG MAI, THAILAND.  
JAN, 2018

The client presented an incomplete project and requested modifications to the original design.


The house has two bedrooms with private bathrooms and outdoor showers, a powder room, kitchen, living room and dining room.

The main wing of the house is a unique environment where the social areas and the Master room meet but become independent spaces with the help of two automatic doors.

These sliding doors allow a universal space between the main room, the living room, and the kitchen while having privacy at desired times.




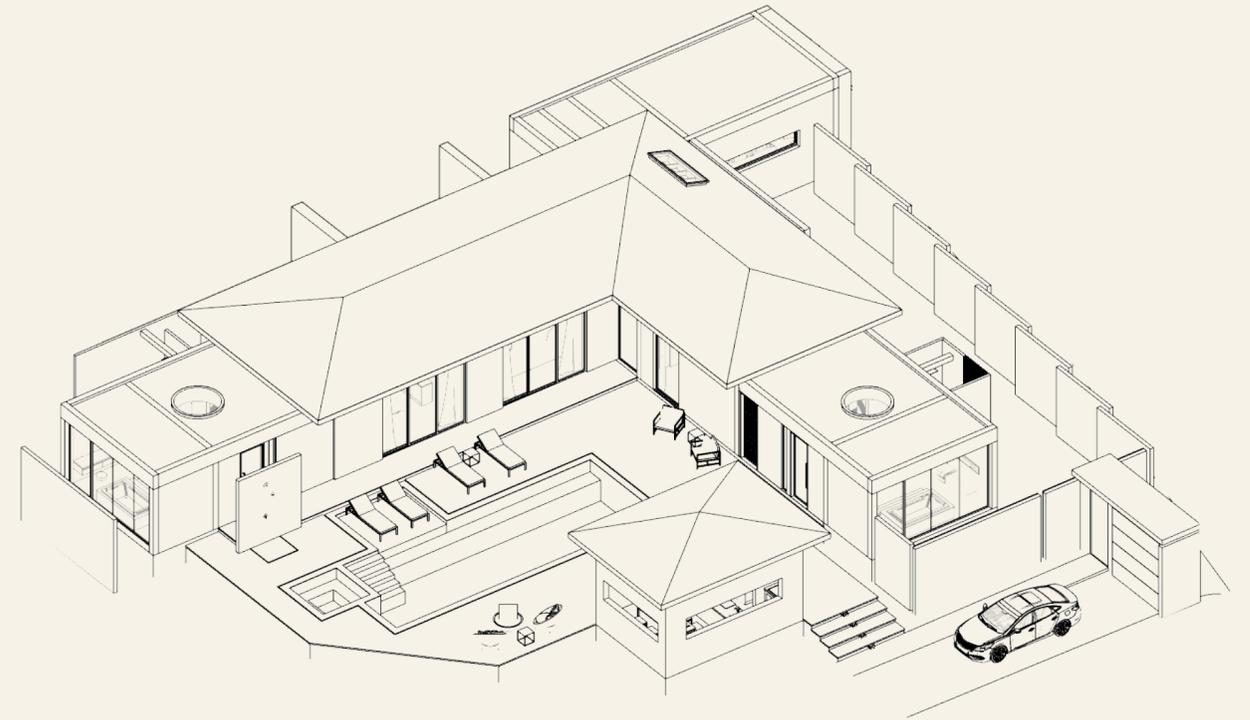


VILLA - TOP VIEW

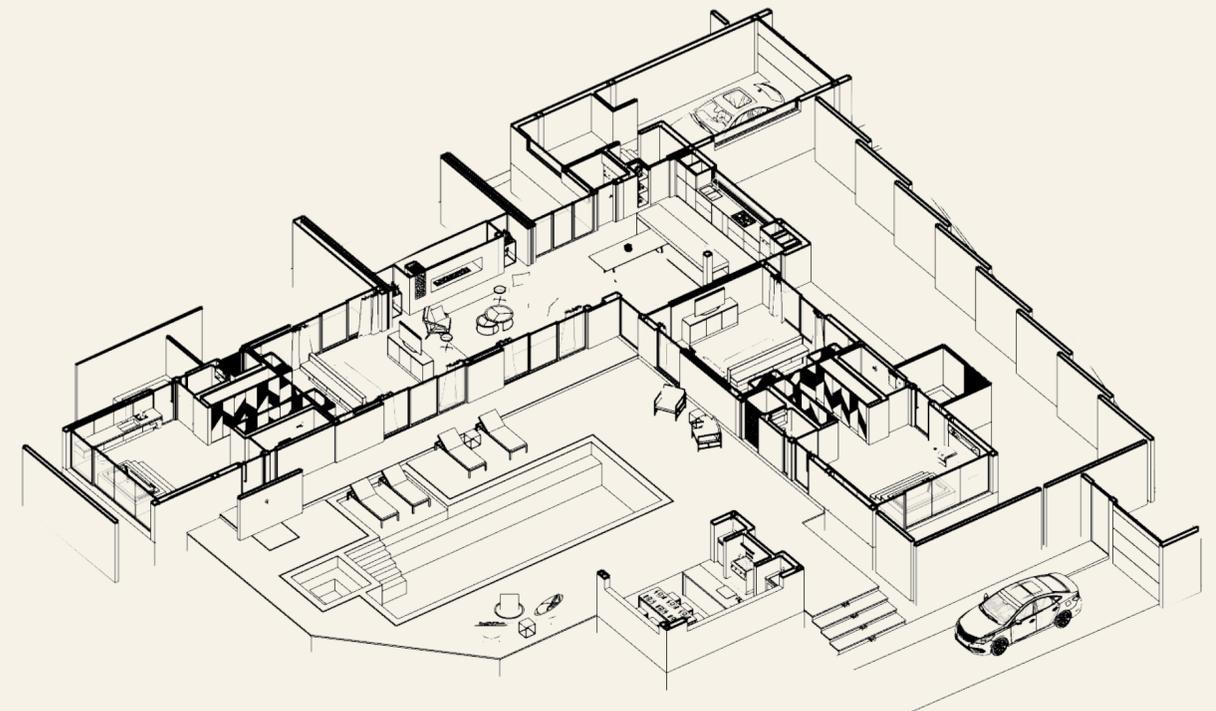

VILLA - FLOOR PLAN



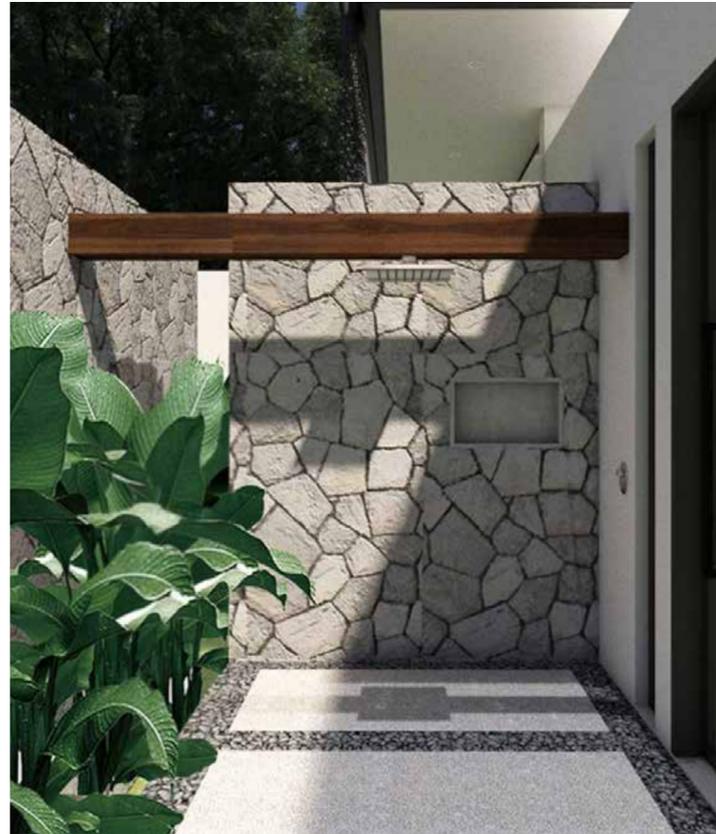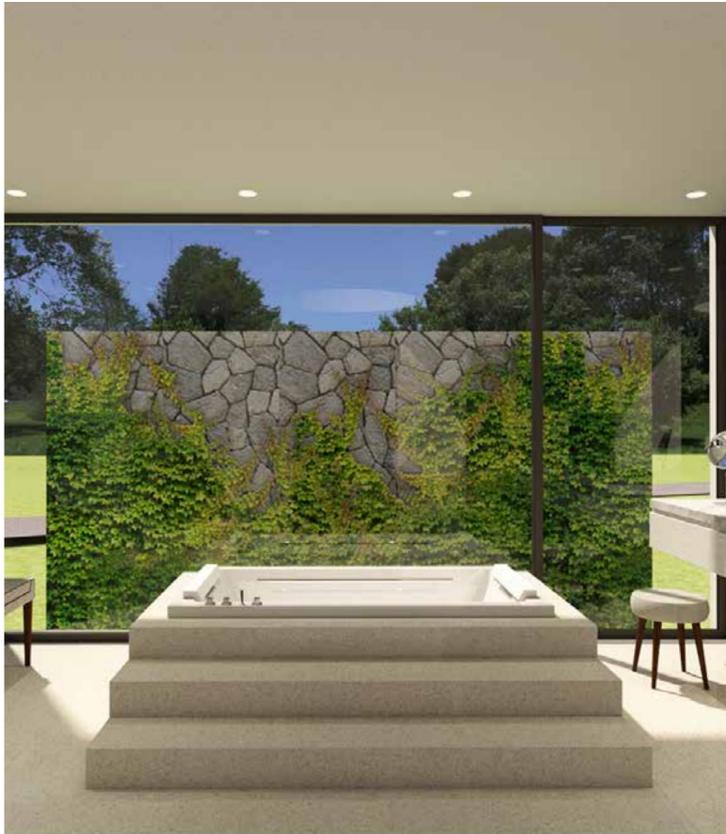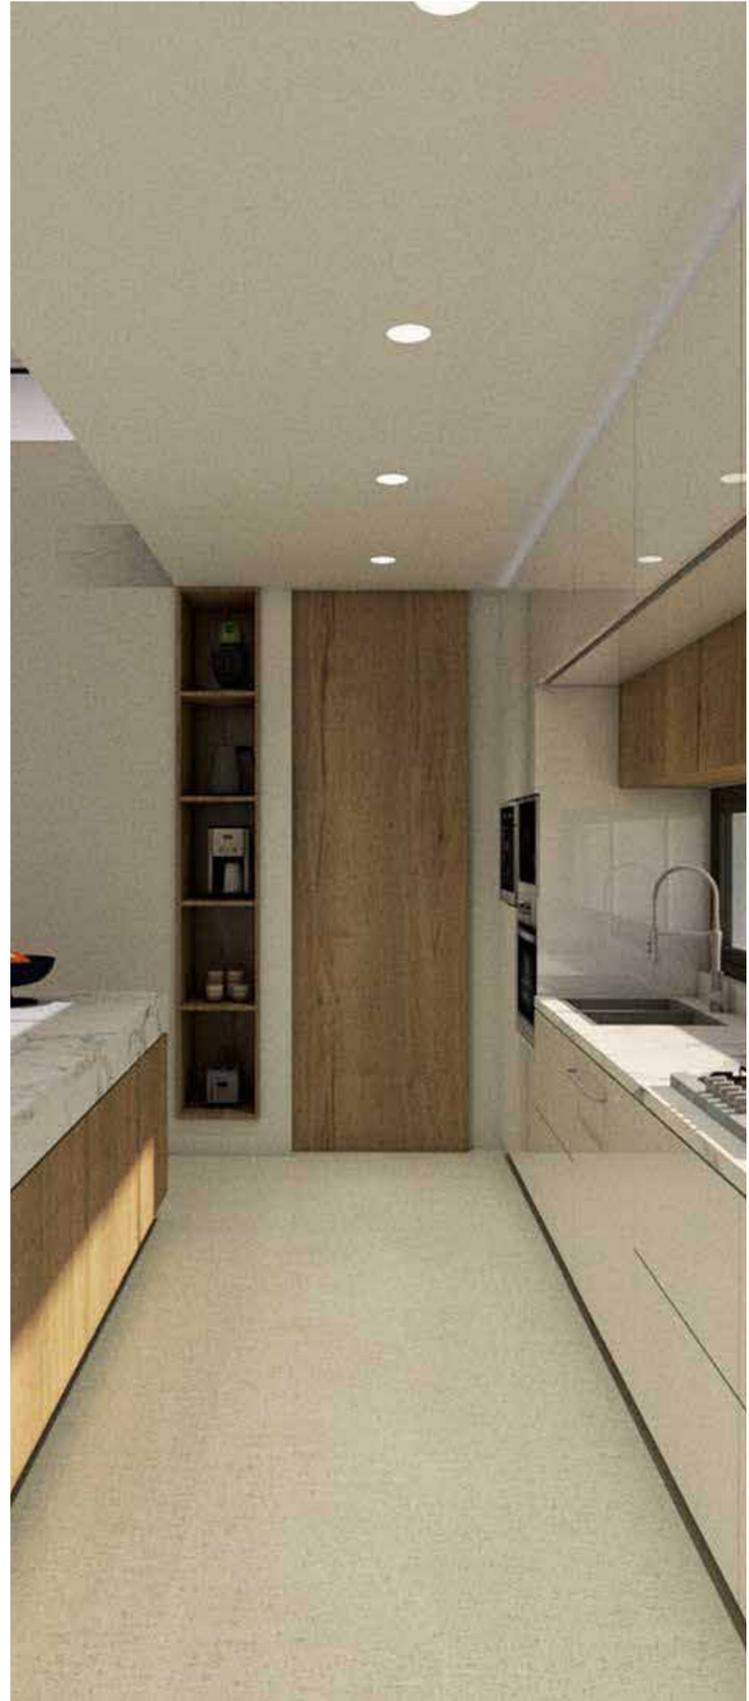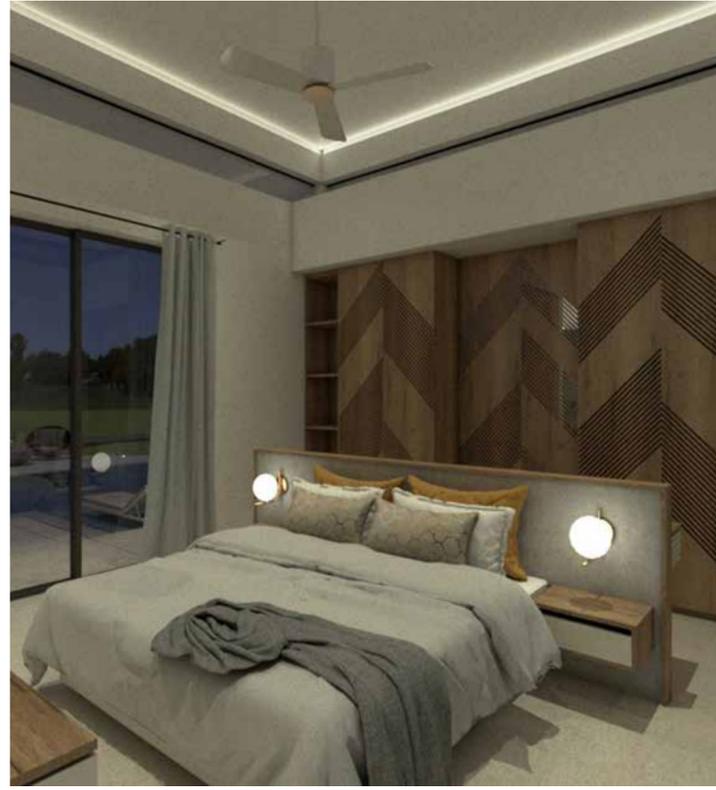

# RALPH 31

PROJECT: RALPH 31 - HOTEL/ RESIDENTIAL APARTMENTS. CONSTRUCTION DRAWINGS.  
LOCATION: BANGKOK, THAILAND.  
MAY, 2020

Project coordination. Construction drawings for a Hotel-Residential apartment building in Bangkok.


Following the guidelines of a previous design, the client wanted to change the architectural design of an existing building to be with a classic-elegant style.

The building is comforted by eight floors, a reception, a service area, and the parking spaces on the ground floor. On the 2nd to 5th-floor are two different apartment types, A and B, with five units per floor.


Owner's apartments on the 6th and 7th floors, and a gym and swimming pool area on the rooftop.




SITE MAP

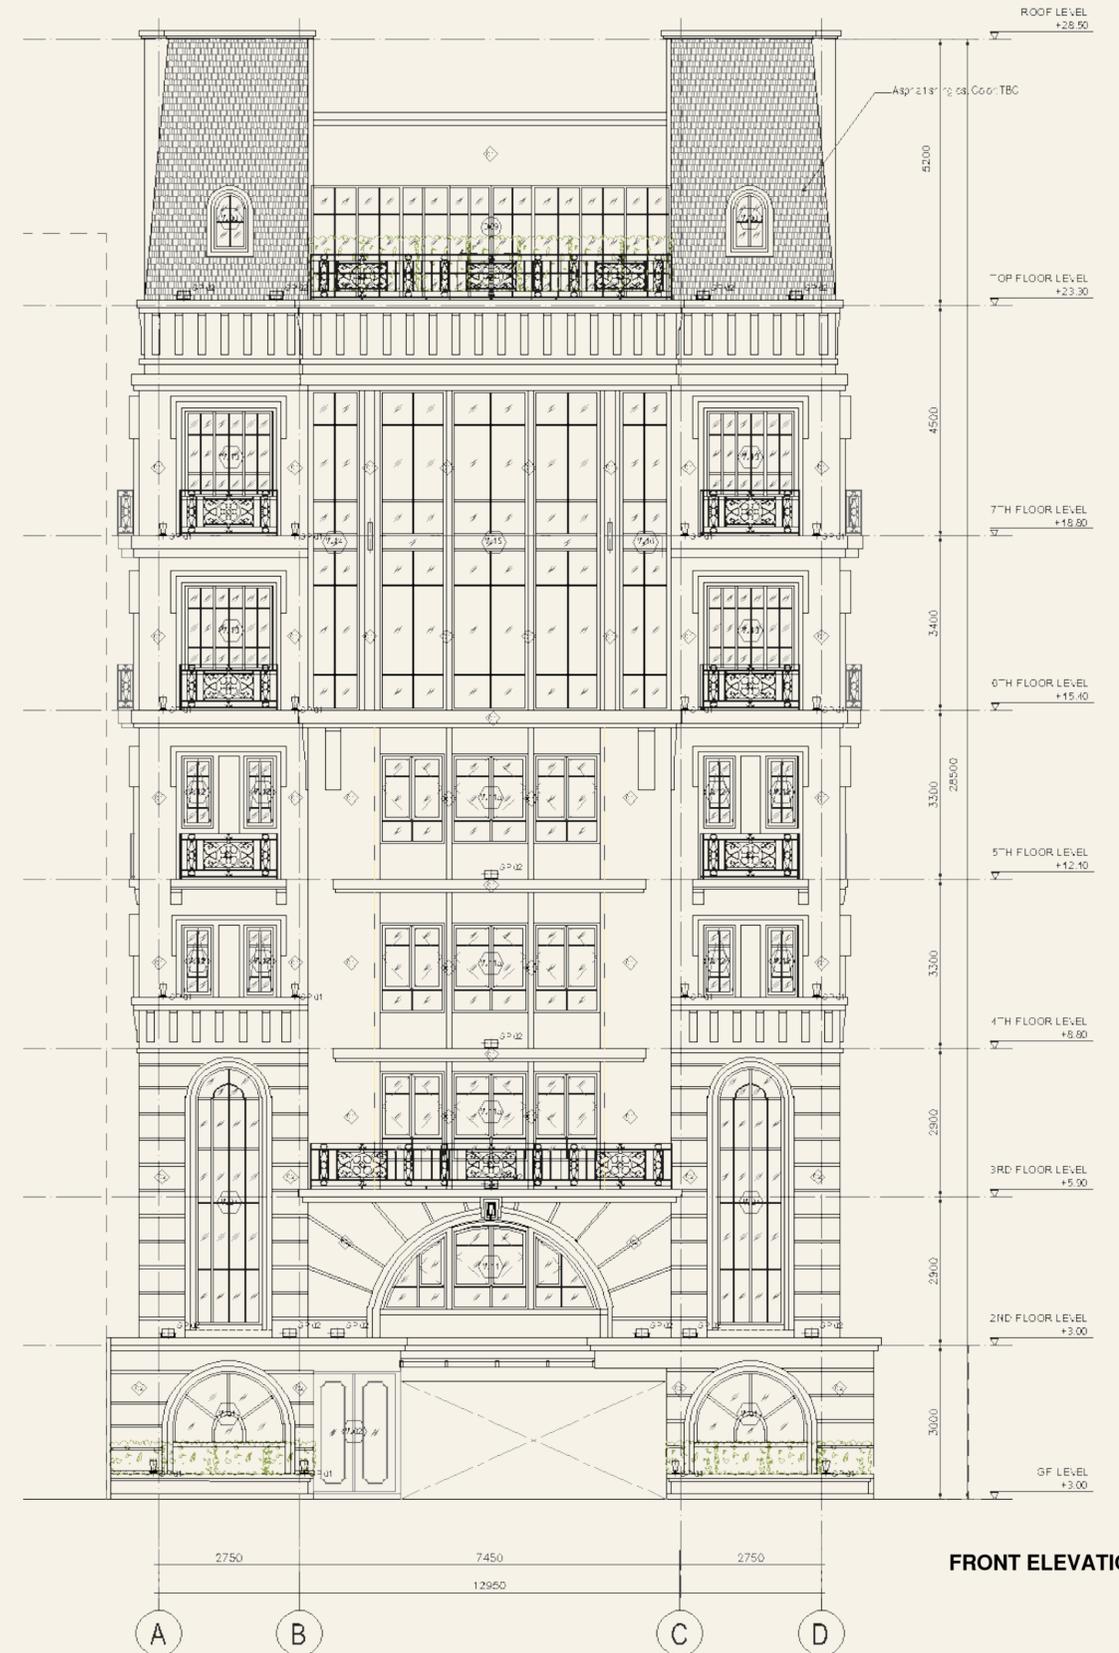

FRONT ELEVATION

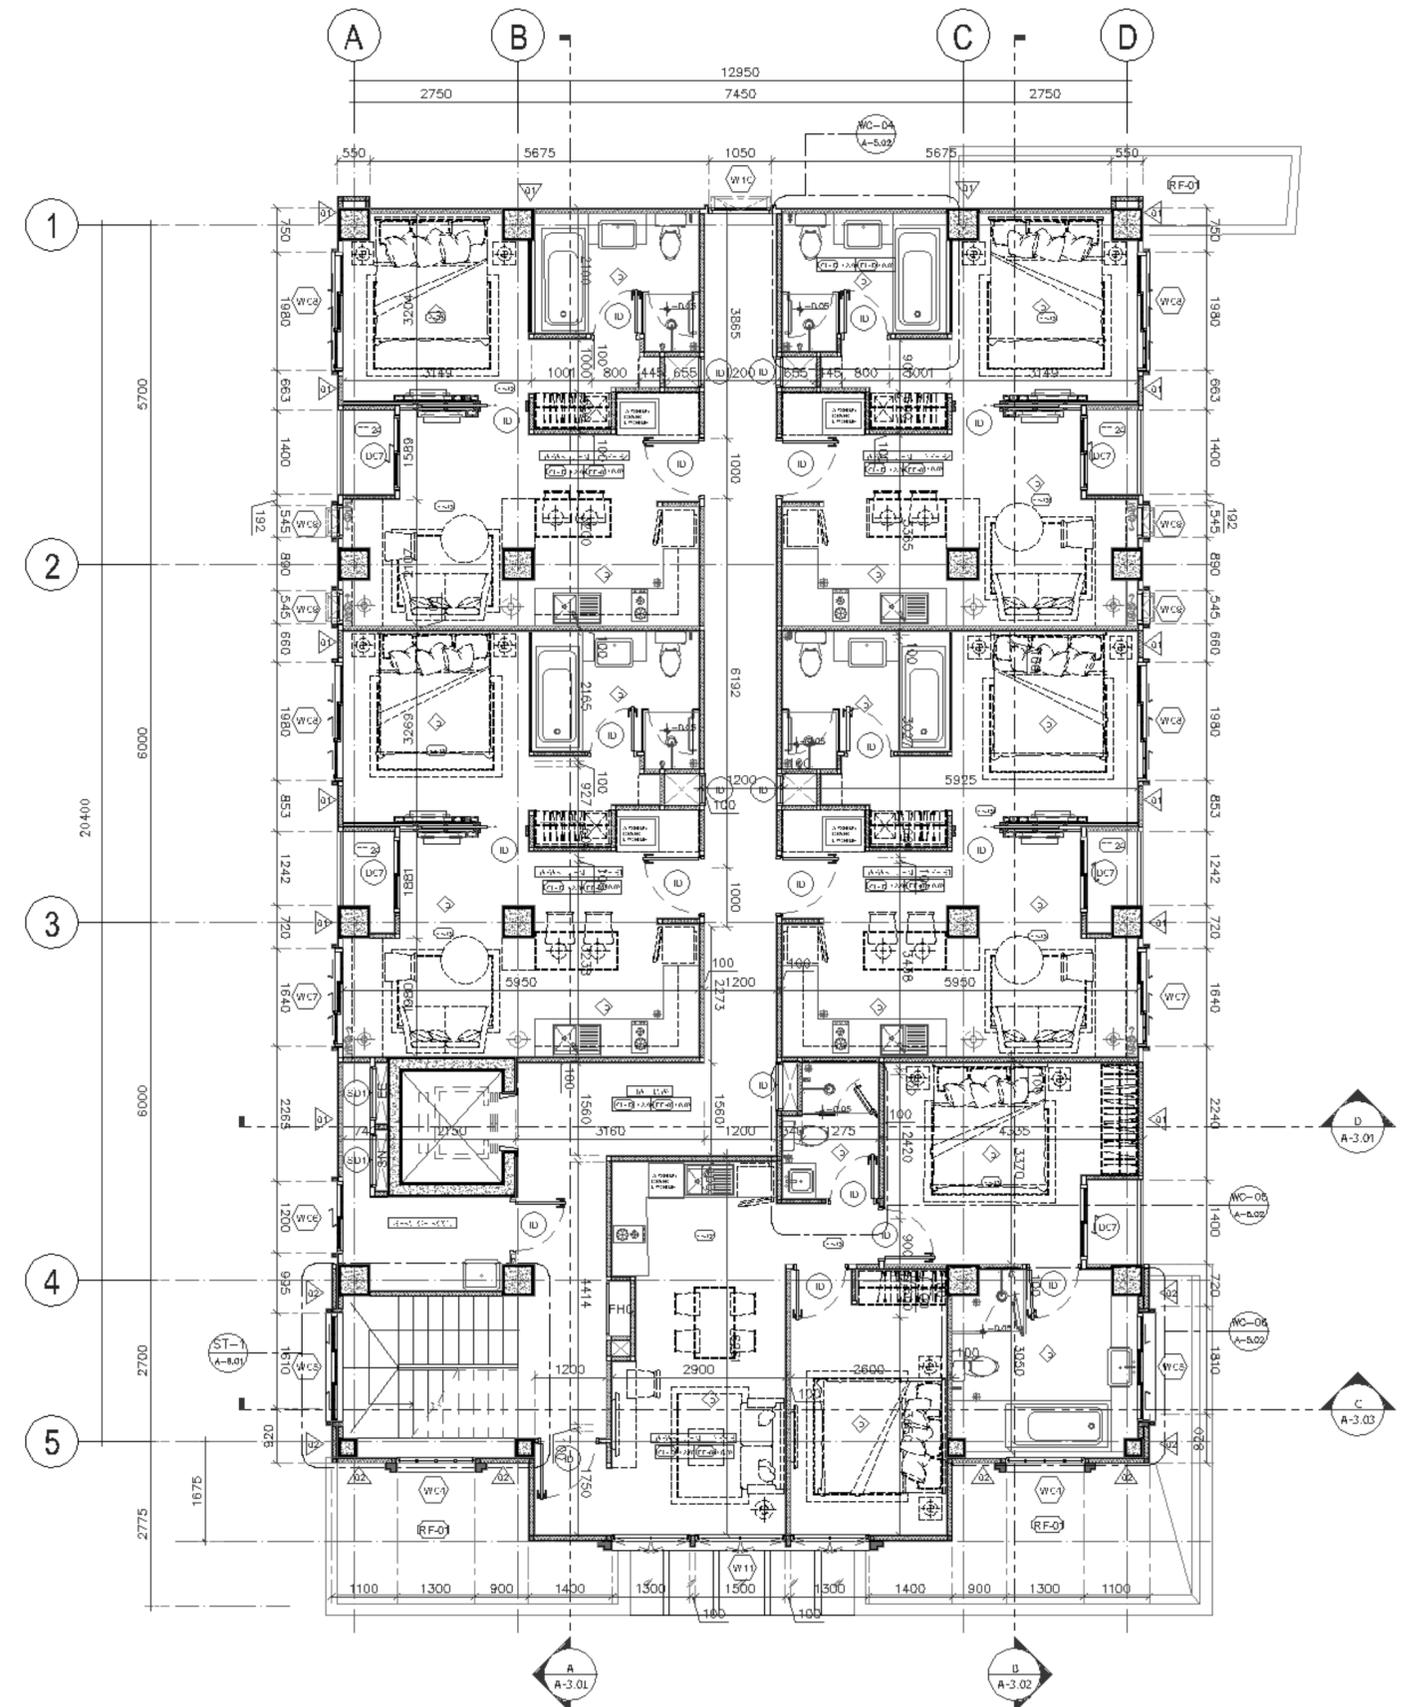

FLOOR PLAN - APARTMENTS TYPE A & B


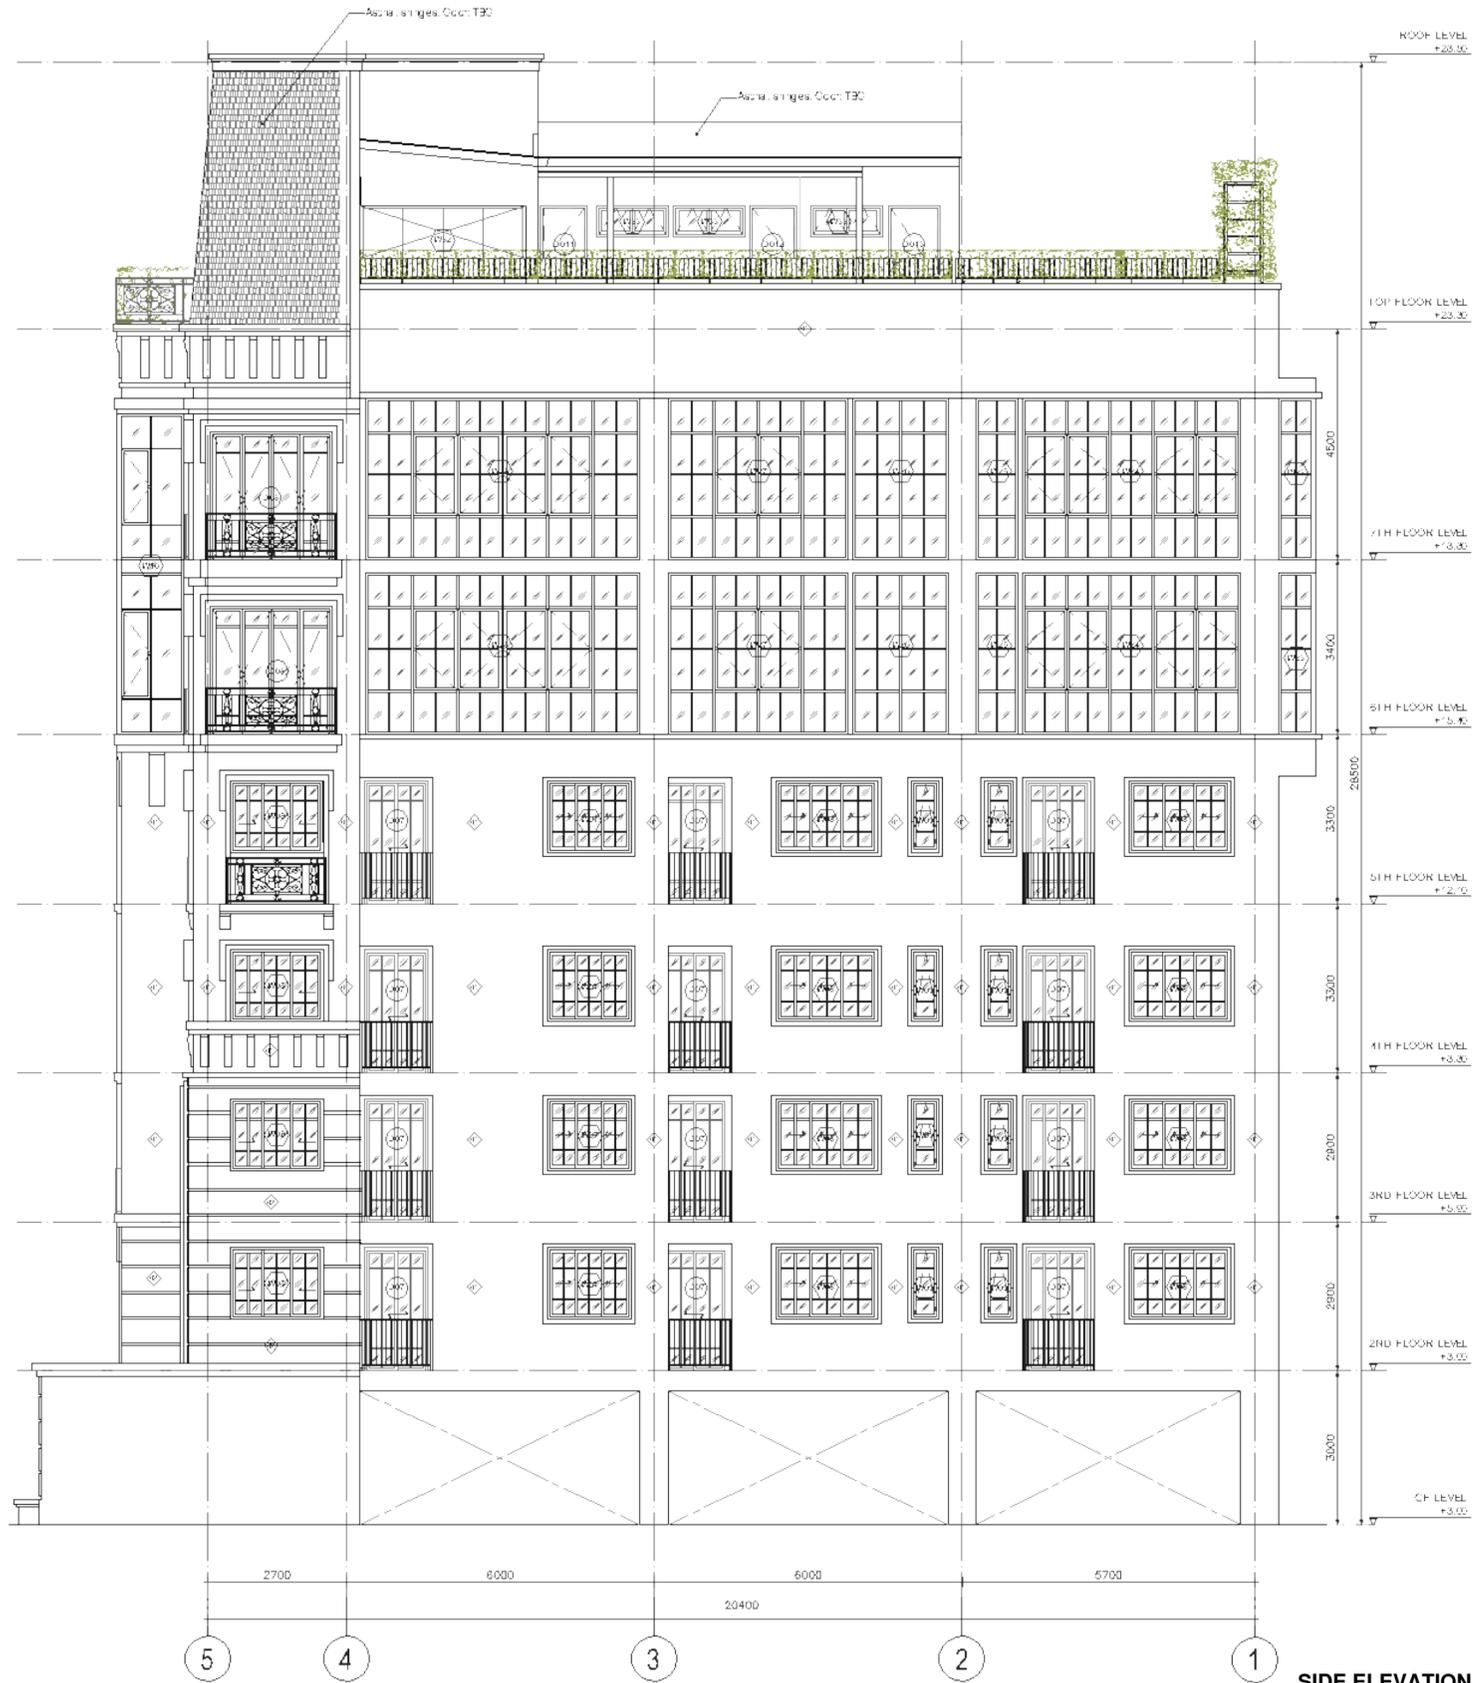


SIDE ELEVATION




SECTION A

STAIRS DETAILS

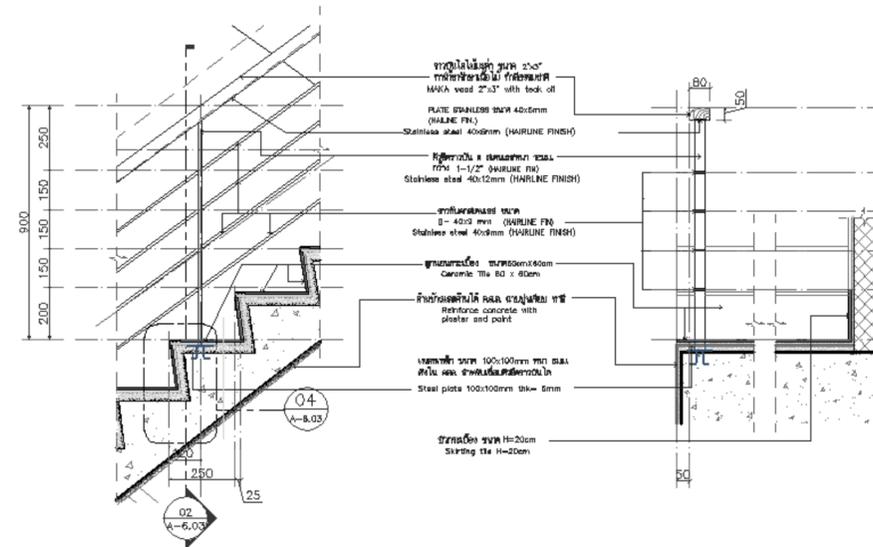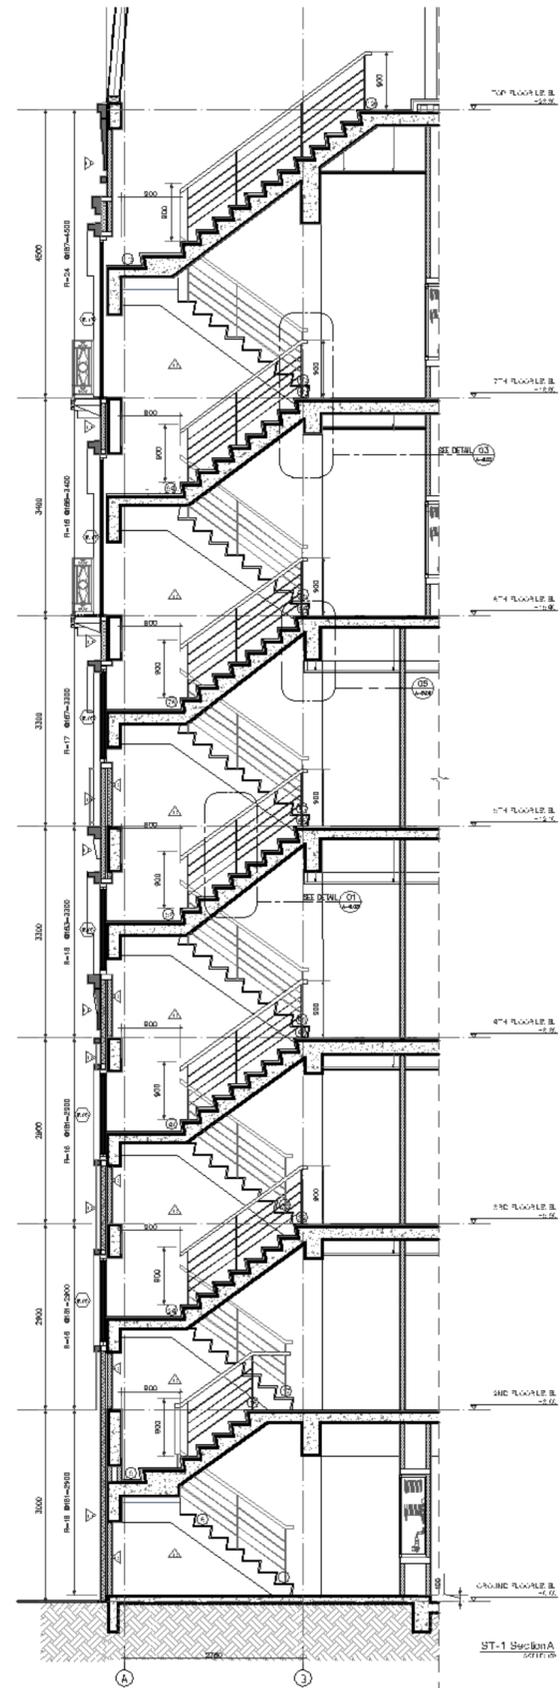


ST1 - DETAIL 01  
SCALE: 1/15 A-6.03


ST1 - DETAIL 02  
SCALE: 1/15 A-6.03

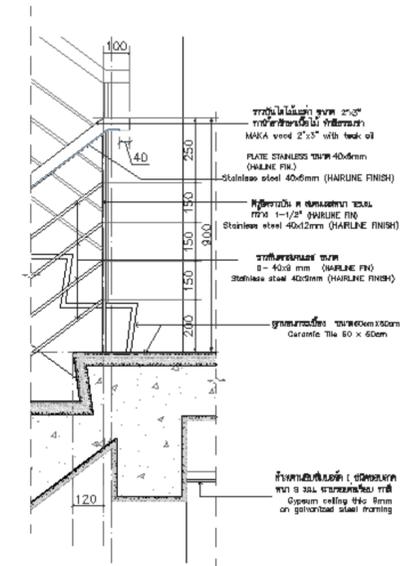

ST1 - DETAIL 03  
SCALE: 1/15 A-6.03

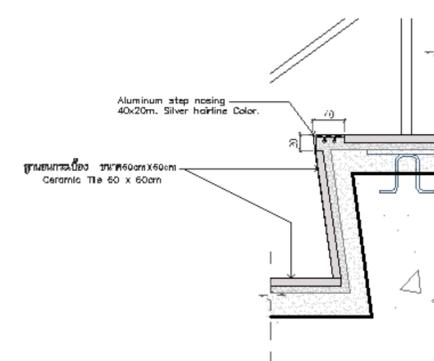

ST1 - DETAIL 04  
SCALE: 1/15 A-6.03

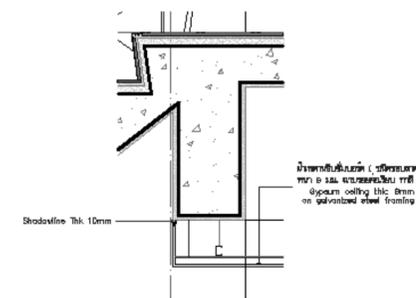


ST1 - DETAIL 05  
SCALE: 1/15 A-6.03

# KYUN PILA

PROJECT: KYUN PILA RESORT. CONSTRUCTION DRAWINGS.  
LOCATION: MYANMAR.  
DEC, 2017



Construction drawings for the Reception and Standard bathroom Unit of a Resort. Project coordination and procurement.

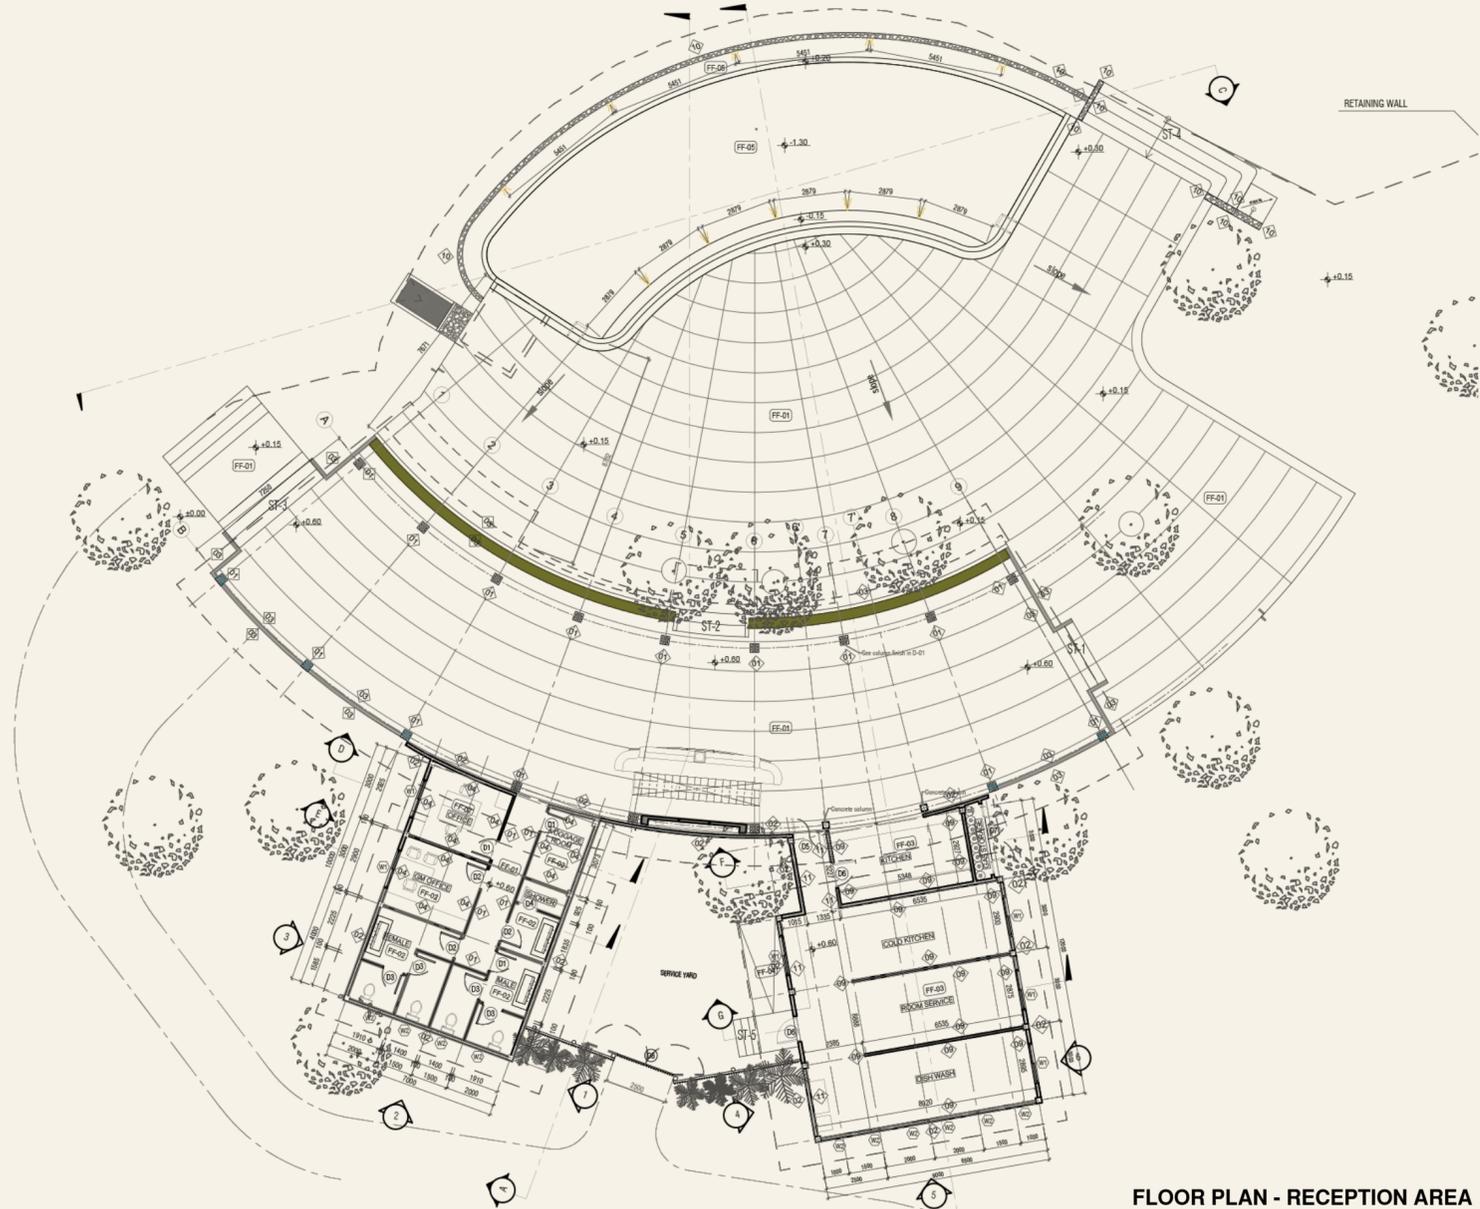


FLOOR PLAN - RECEPTION AREA





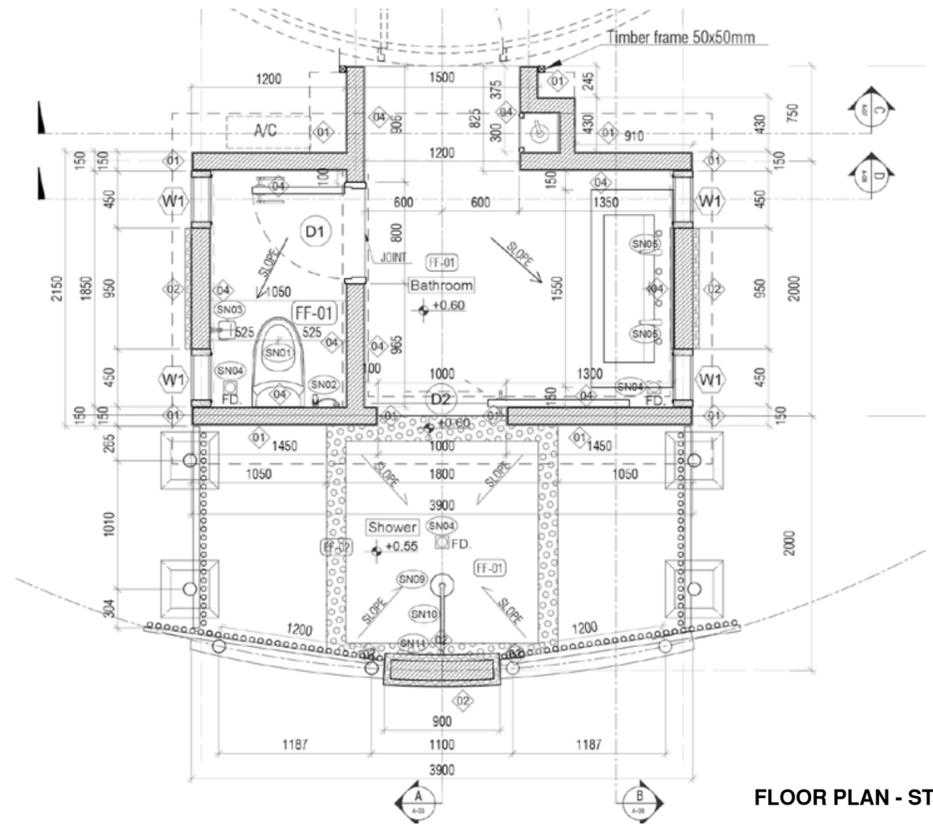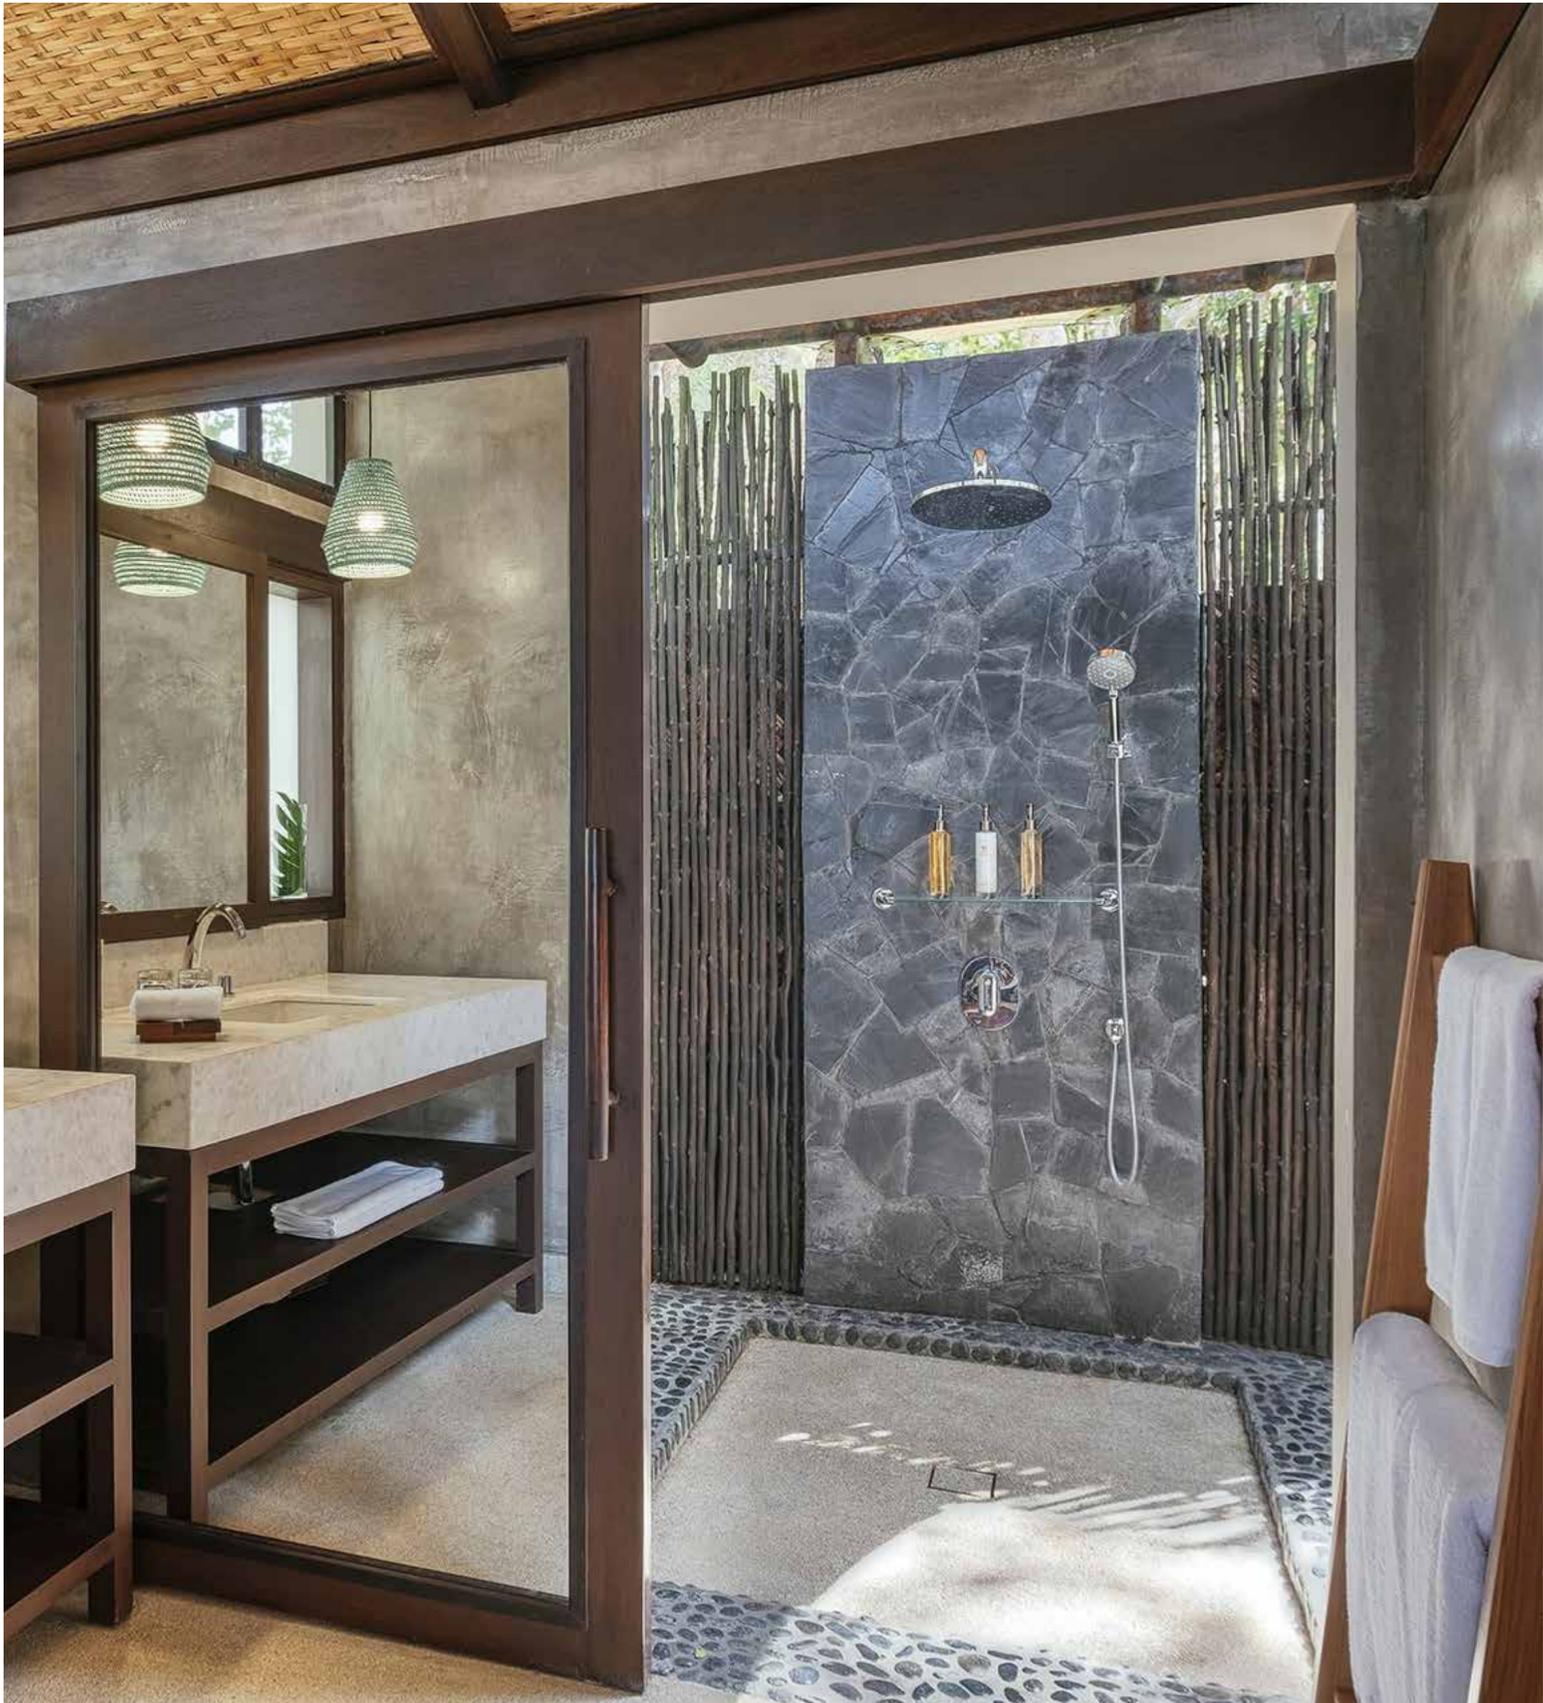

FLOOR PLAN - STANDARD UNIT BATHROOM

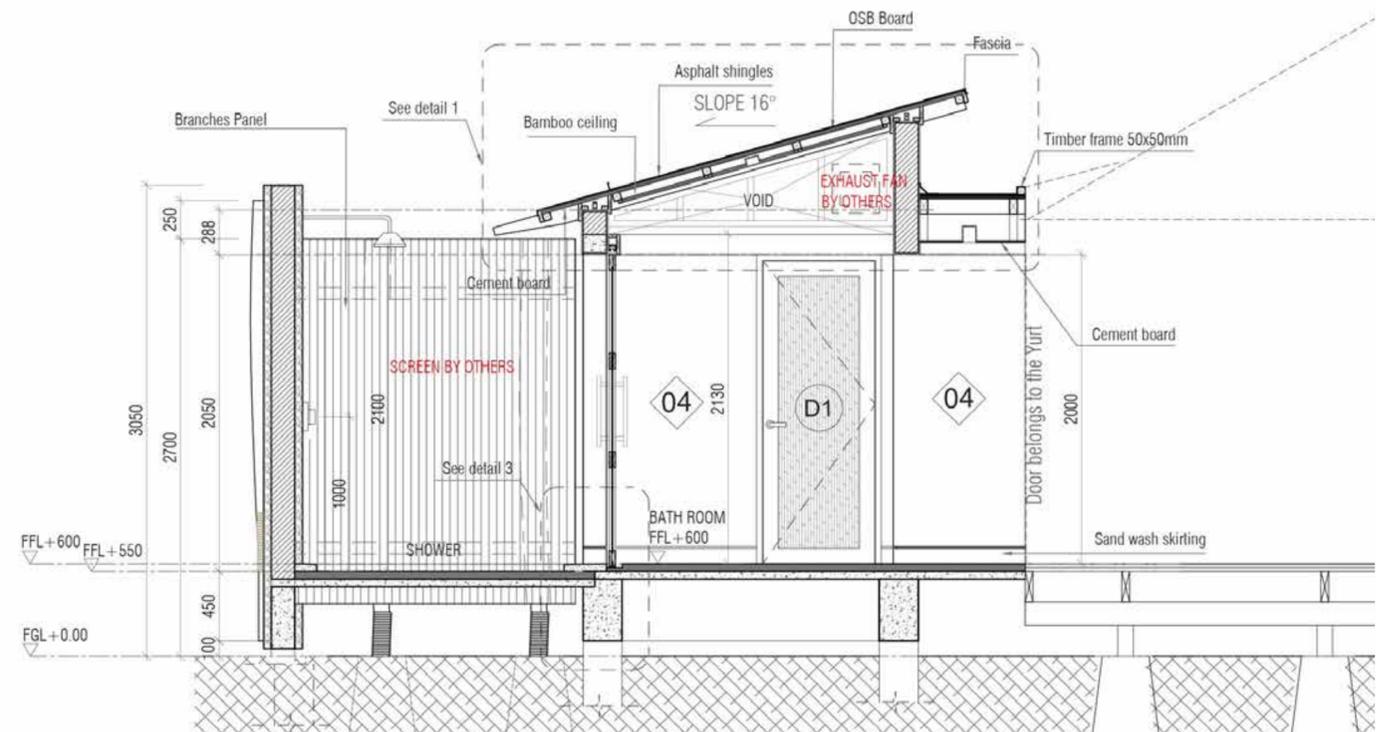

SECTION A

# CULTURAL AND SPORTS CENTER

ACADEMIC PROJECT - DESIGN 3.10

LOCATION: SAN AGUSTIN DEL SUR. CARACAS, VENEZUELA.


JUN, 2014


The project location is in San Agustin del Sur, an area populated by a lower social class sector where informal settlements and buildings of social interest are causing overpopulation and areas where unwanted activities may occur. A Cultural and Sports Center is proposed to create a recreational and knowledge-sharing space for the community.

The proposal aims to maintain the existing visuals of the land with a plaza level, where social meeting spaces are generated, topped with a viewpoint on the library roof. This roof in stands makes it possible to present plays, talks, and many other activities. The library, a multiuse space, can change into an audiovisual area, where can be played movies or documentaries.


It has a commercial area under the plaza that connects with the workshops, where courses and activities may occur. The roofs of the workshops are vegetable-growing areas for community use.

The existing court connects with the underground level keeping the current activities and adding a five-level vertical gym with a climbing wall on the side of the tower and a skate park to promote more sports activities for the locality.

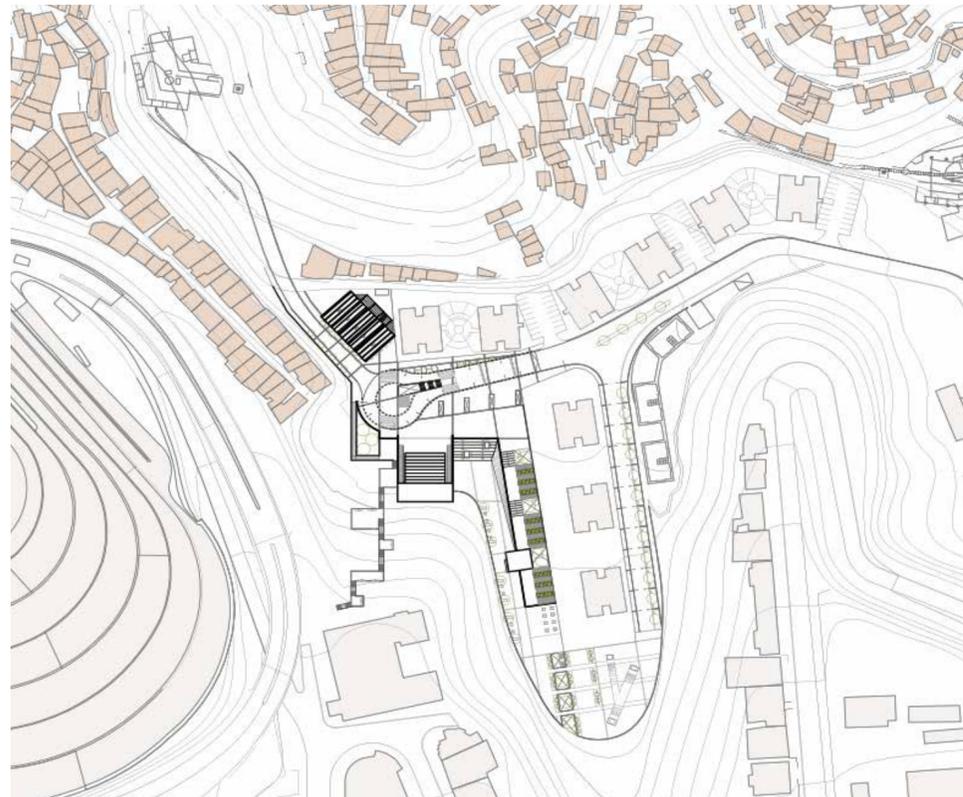


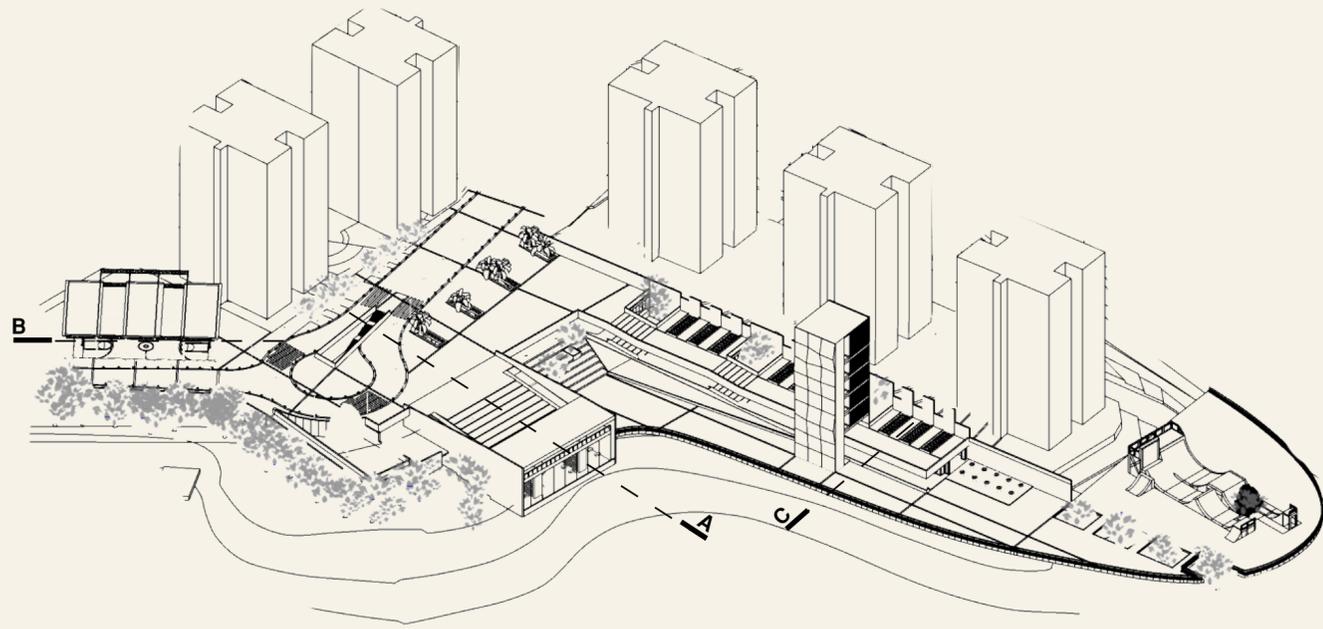


PLAZA LEVEL

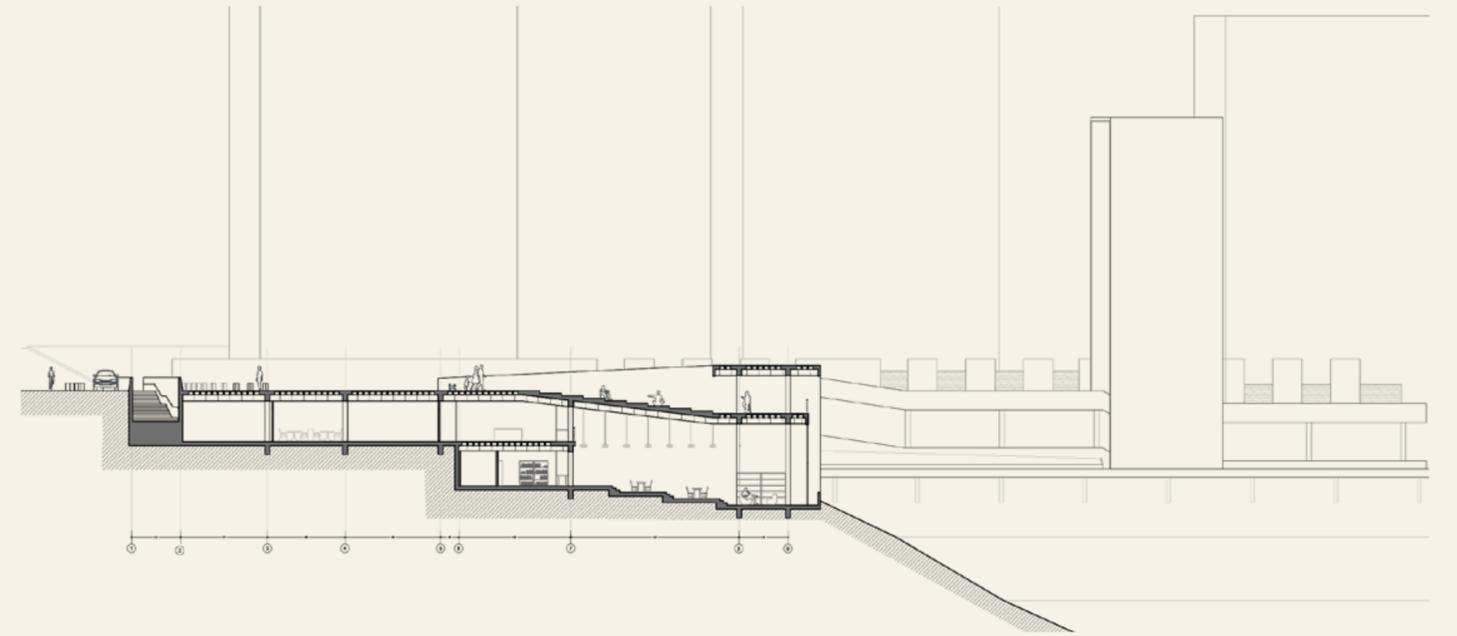


SECTION A - LIBRARY AND STORES

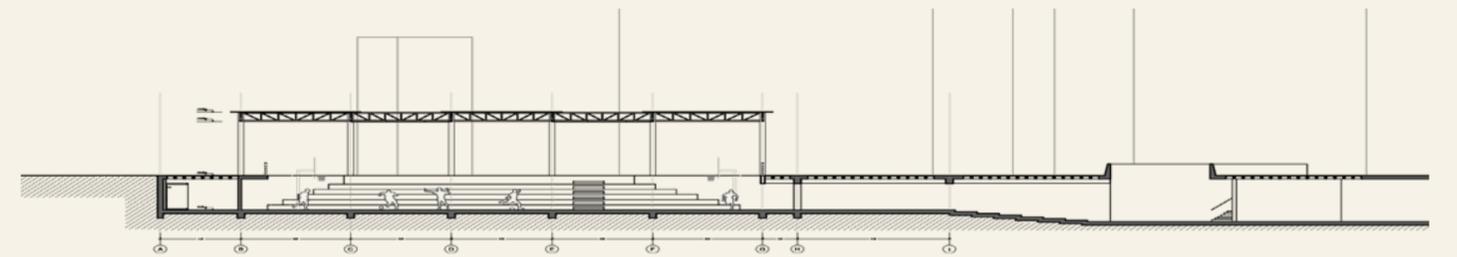

SECTION B - SPORT COURT


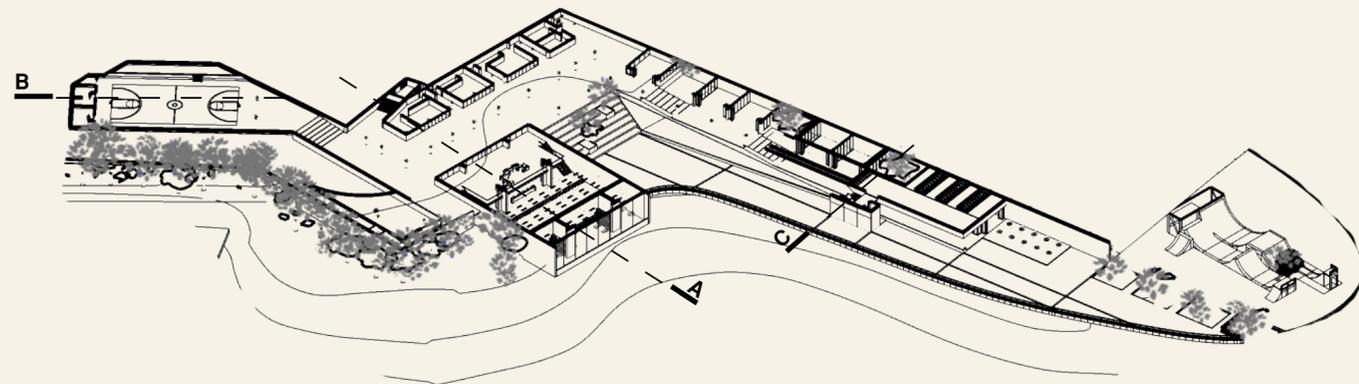


UNDERGROUND LEVEL

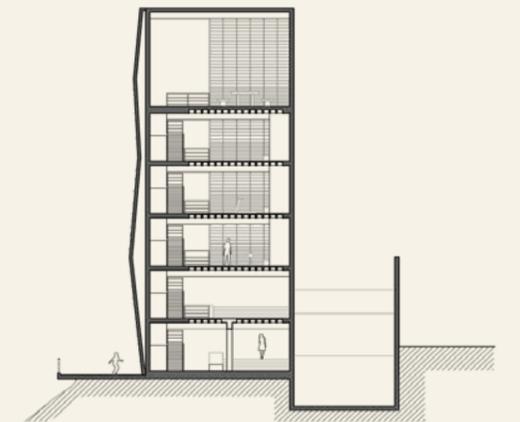

SECTION C - GYM TOWER



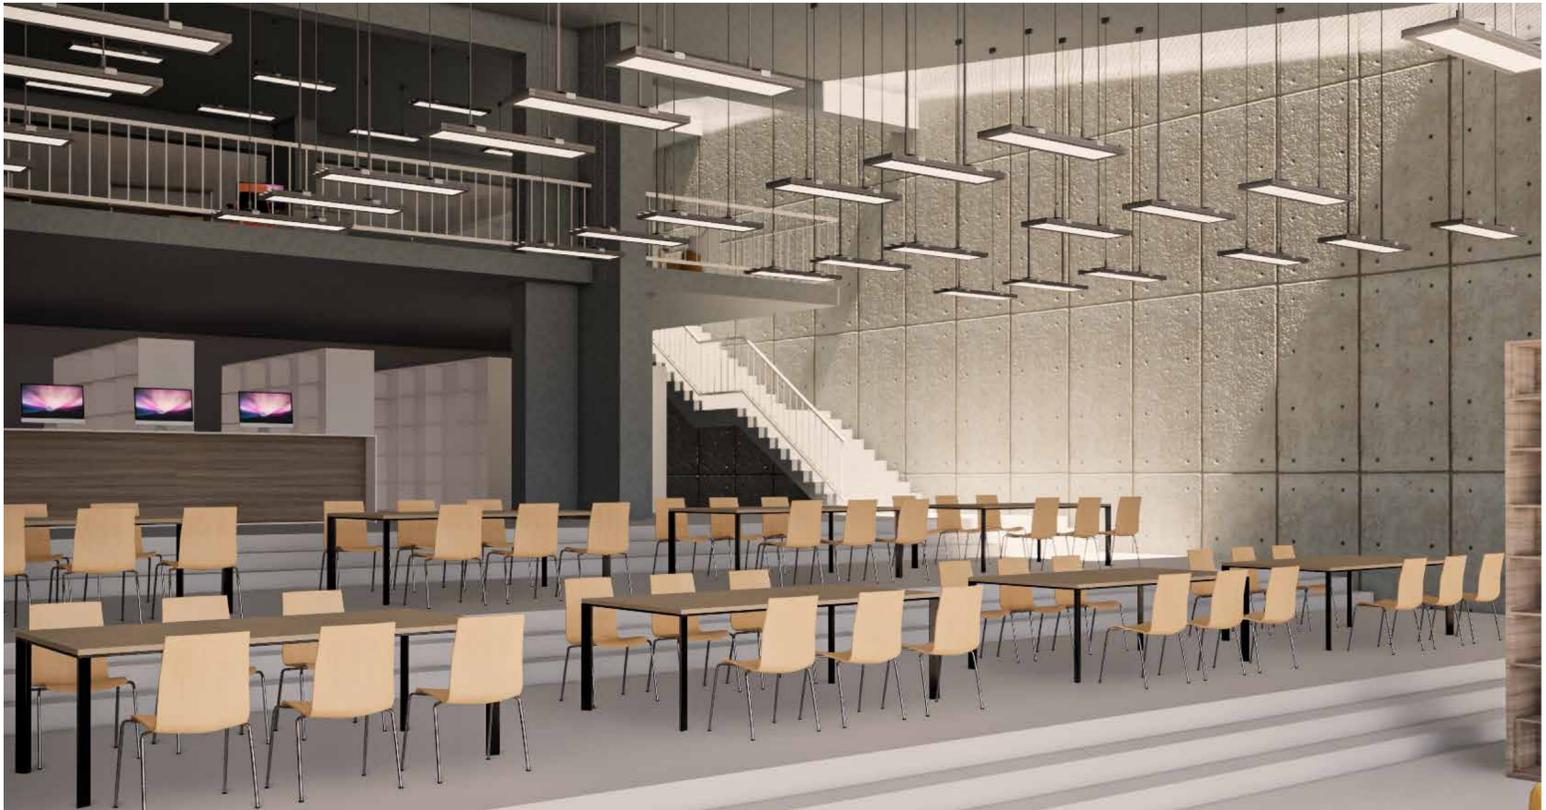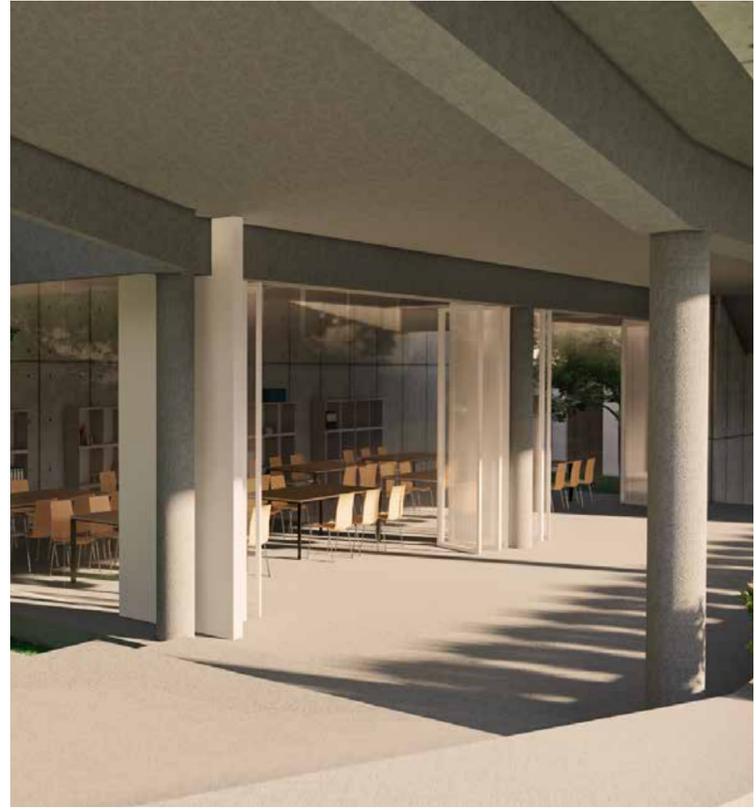

Email: [arch.fabigg@gmail.com](mailto:arch.fabigg@gmail.com)  
Website: [archfabigg.editorx.io](http://archfabigg.editorx.io)  
LinkedIn: [arqfabianagranados/](https://www.linkedin.com/company/arqfabianagranados/)  
Caracas, Venezuela